
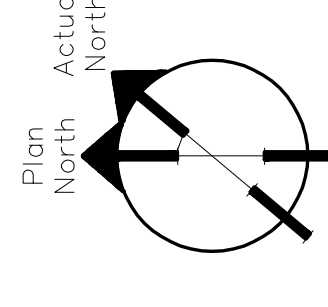


NOTE:
EXHAUST AT ALL
BATHROOM 50 CFM

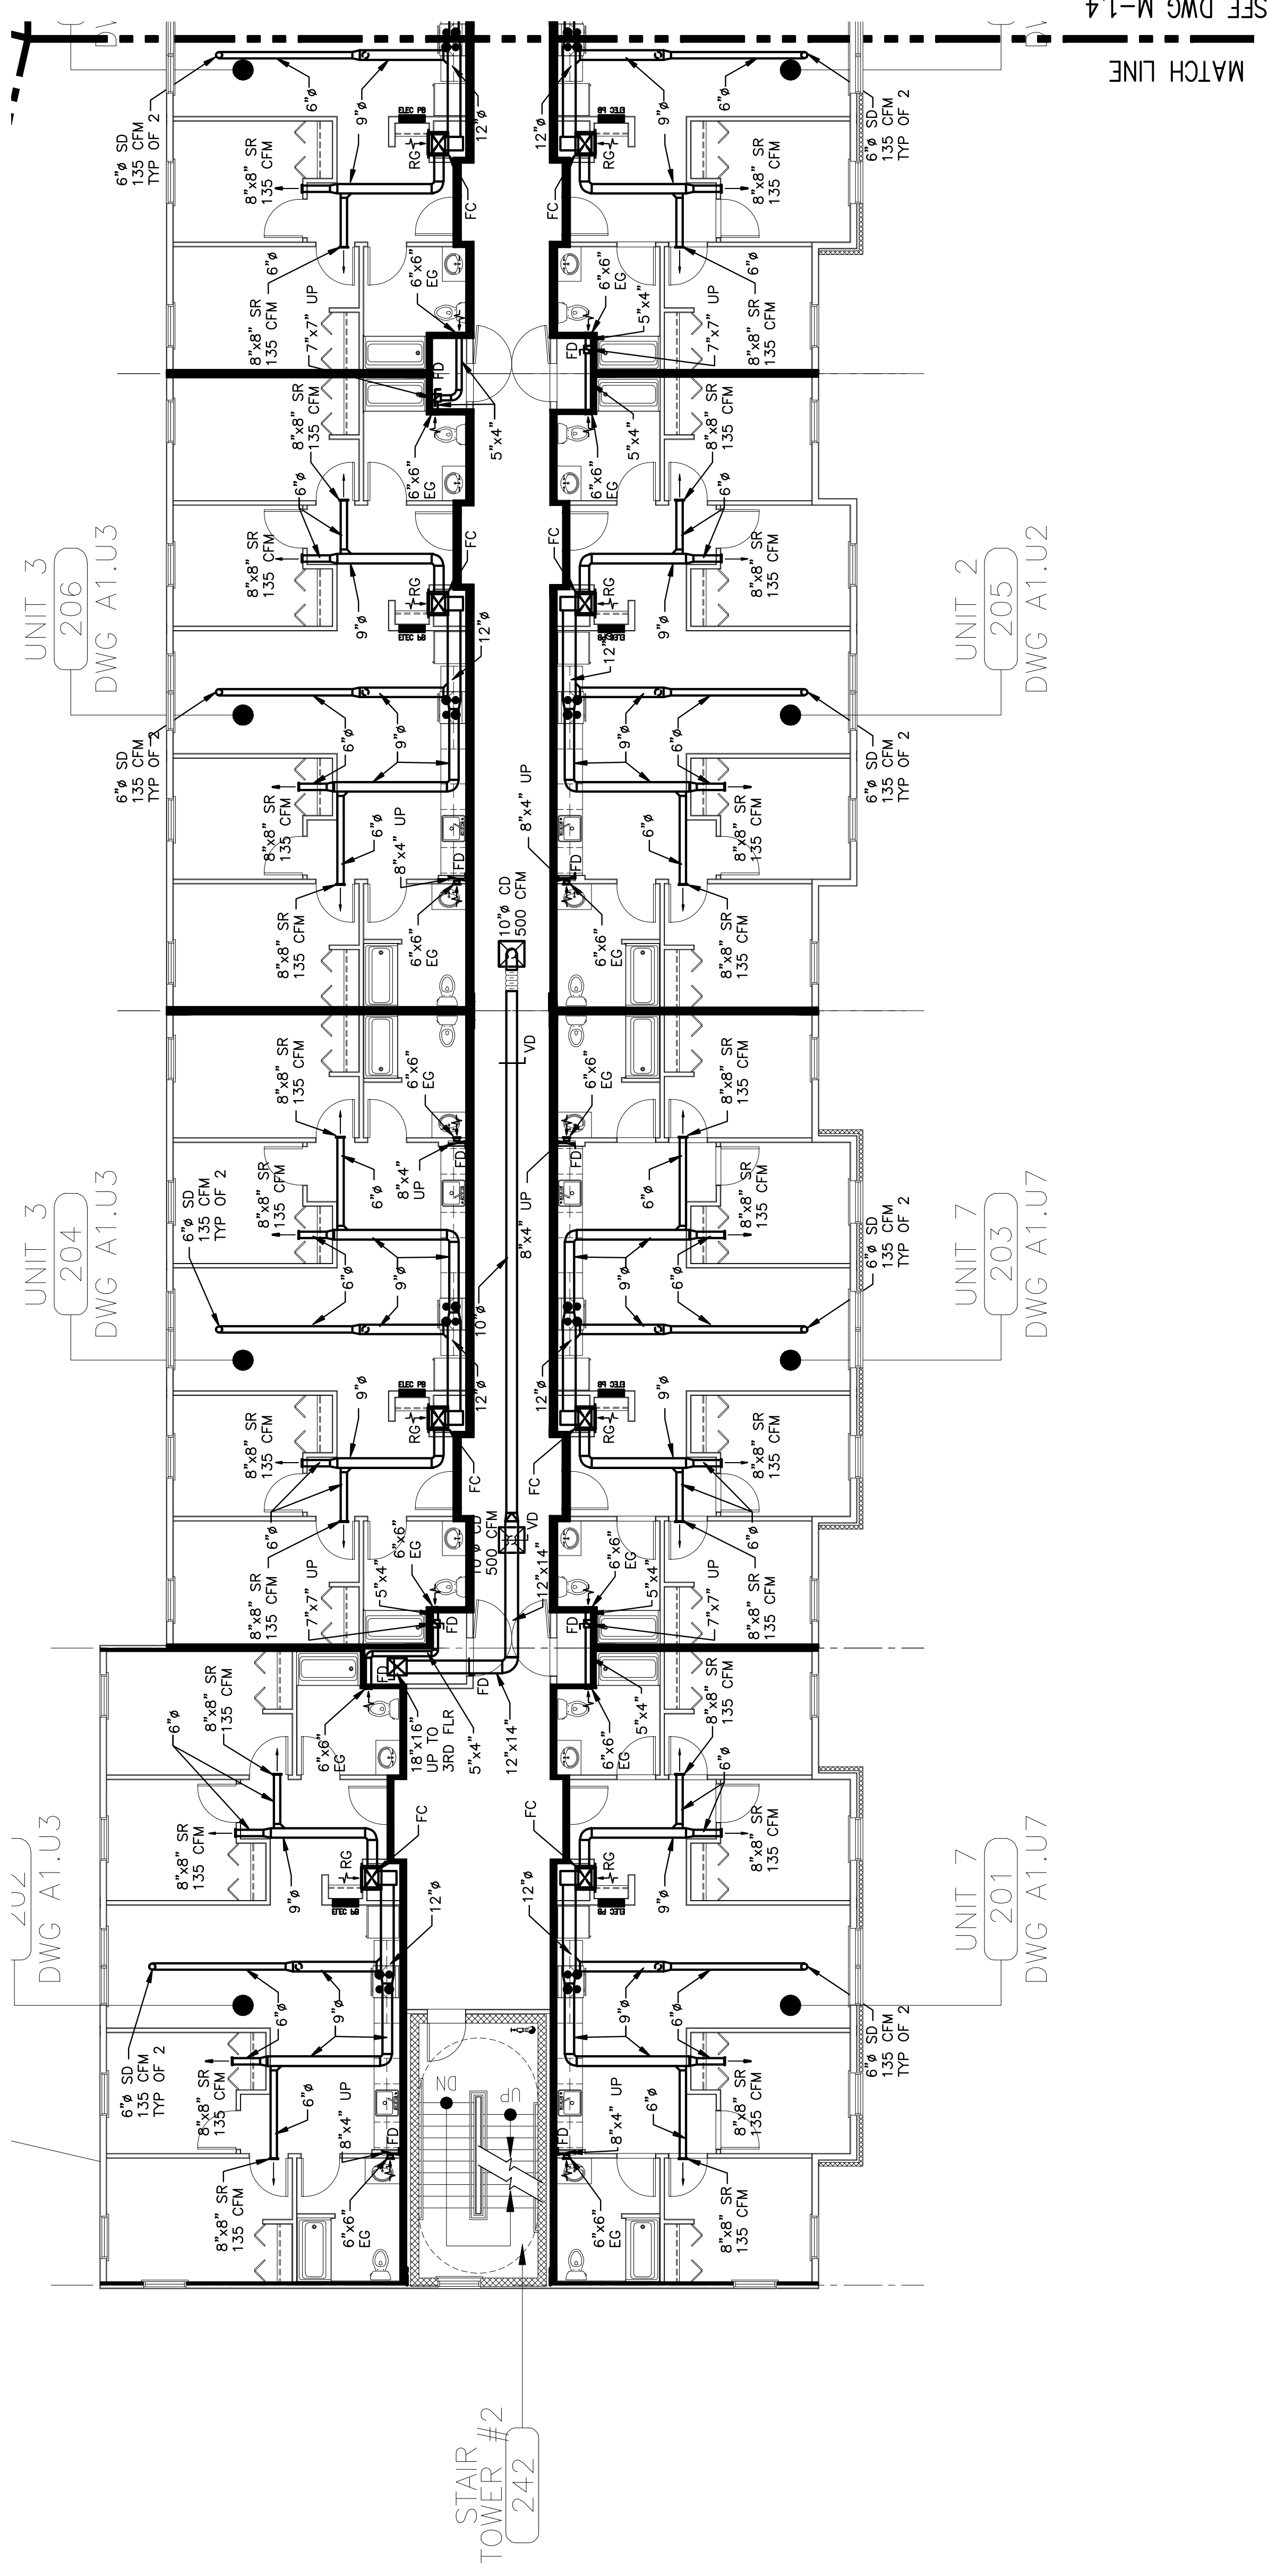

DESIGN/BUILD/MAINTAIN
THAYER CORPORATION

1400 Hotel Road
AUBURN, MAE 01501
Tel: (207)782-4497 Fax: (207)782-1064

PROJECT: BAYSIDE VILLAGE
— A STUDENT
HOUSING COMPLEX
100 MARGINAL WAY
PORTLAND, MAINE

SHEET TITLE: **HVAC**
SECOND FLOOR

SCALE:	1/8"=1'-0"	DATE:	08/15/2007
PROJECT MANAGER:	ADK		
JOB CHP/DRAWN:	MAS		
E' OF RECORD:	DDT		
THAYER CAD FILE			
SHEET No.			M2.2

REV.	DESCRIPTION	DATE
0	100% CD	08-31-07