


NOTE:

EXHAUST AT ALL
BATHROOM 50 CFM



REV.	DESCRIPTION	DATE
2	ISSUED FOR CONSTRUCTION	09-14-07
1	UPDATE WATER HEATER	09-10-07
0	100% CD	08-31-07

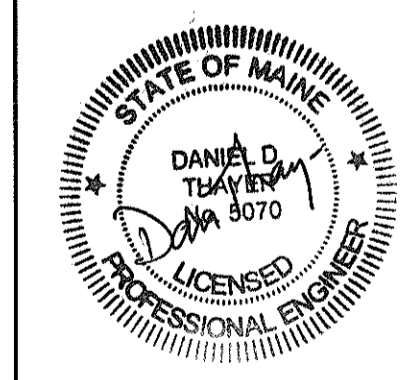

DESIGN/BUILD/MAINTAIN

THAYER CORPORATION
1400 Hotel Road
AUBURN, MAINE 04211
Tel. (207)782-4197 Fax (207)782-1064

PROJECT: BAYSIDE VILLAGE
- A STUDENT HOUSING COMPLEX
120 MARGINAL WAY
PORTLAND, MAINE

SHEET TITLE: HVAC
THIRD FLOOR

SCALE: 1/8"=1'-0"	DATE: 08/15/2007
PROJECT MANAGER: ADK	SHEET No. M3.1
JOB CAP/DRAWN: MAS	
E. OF RECORD: DDT	
THAYER CAD FILE	

