

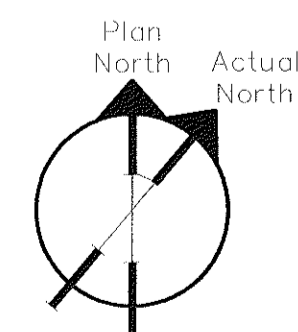


NOTE:

EXHAUST AT ALL
BATHROOM 50 CFM

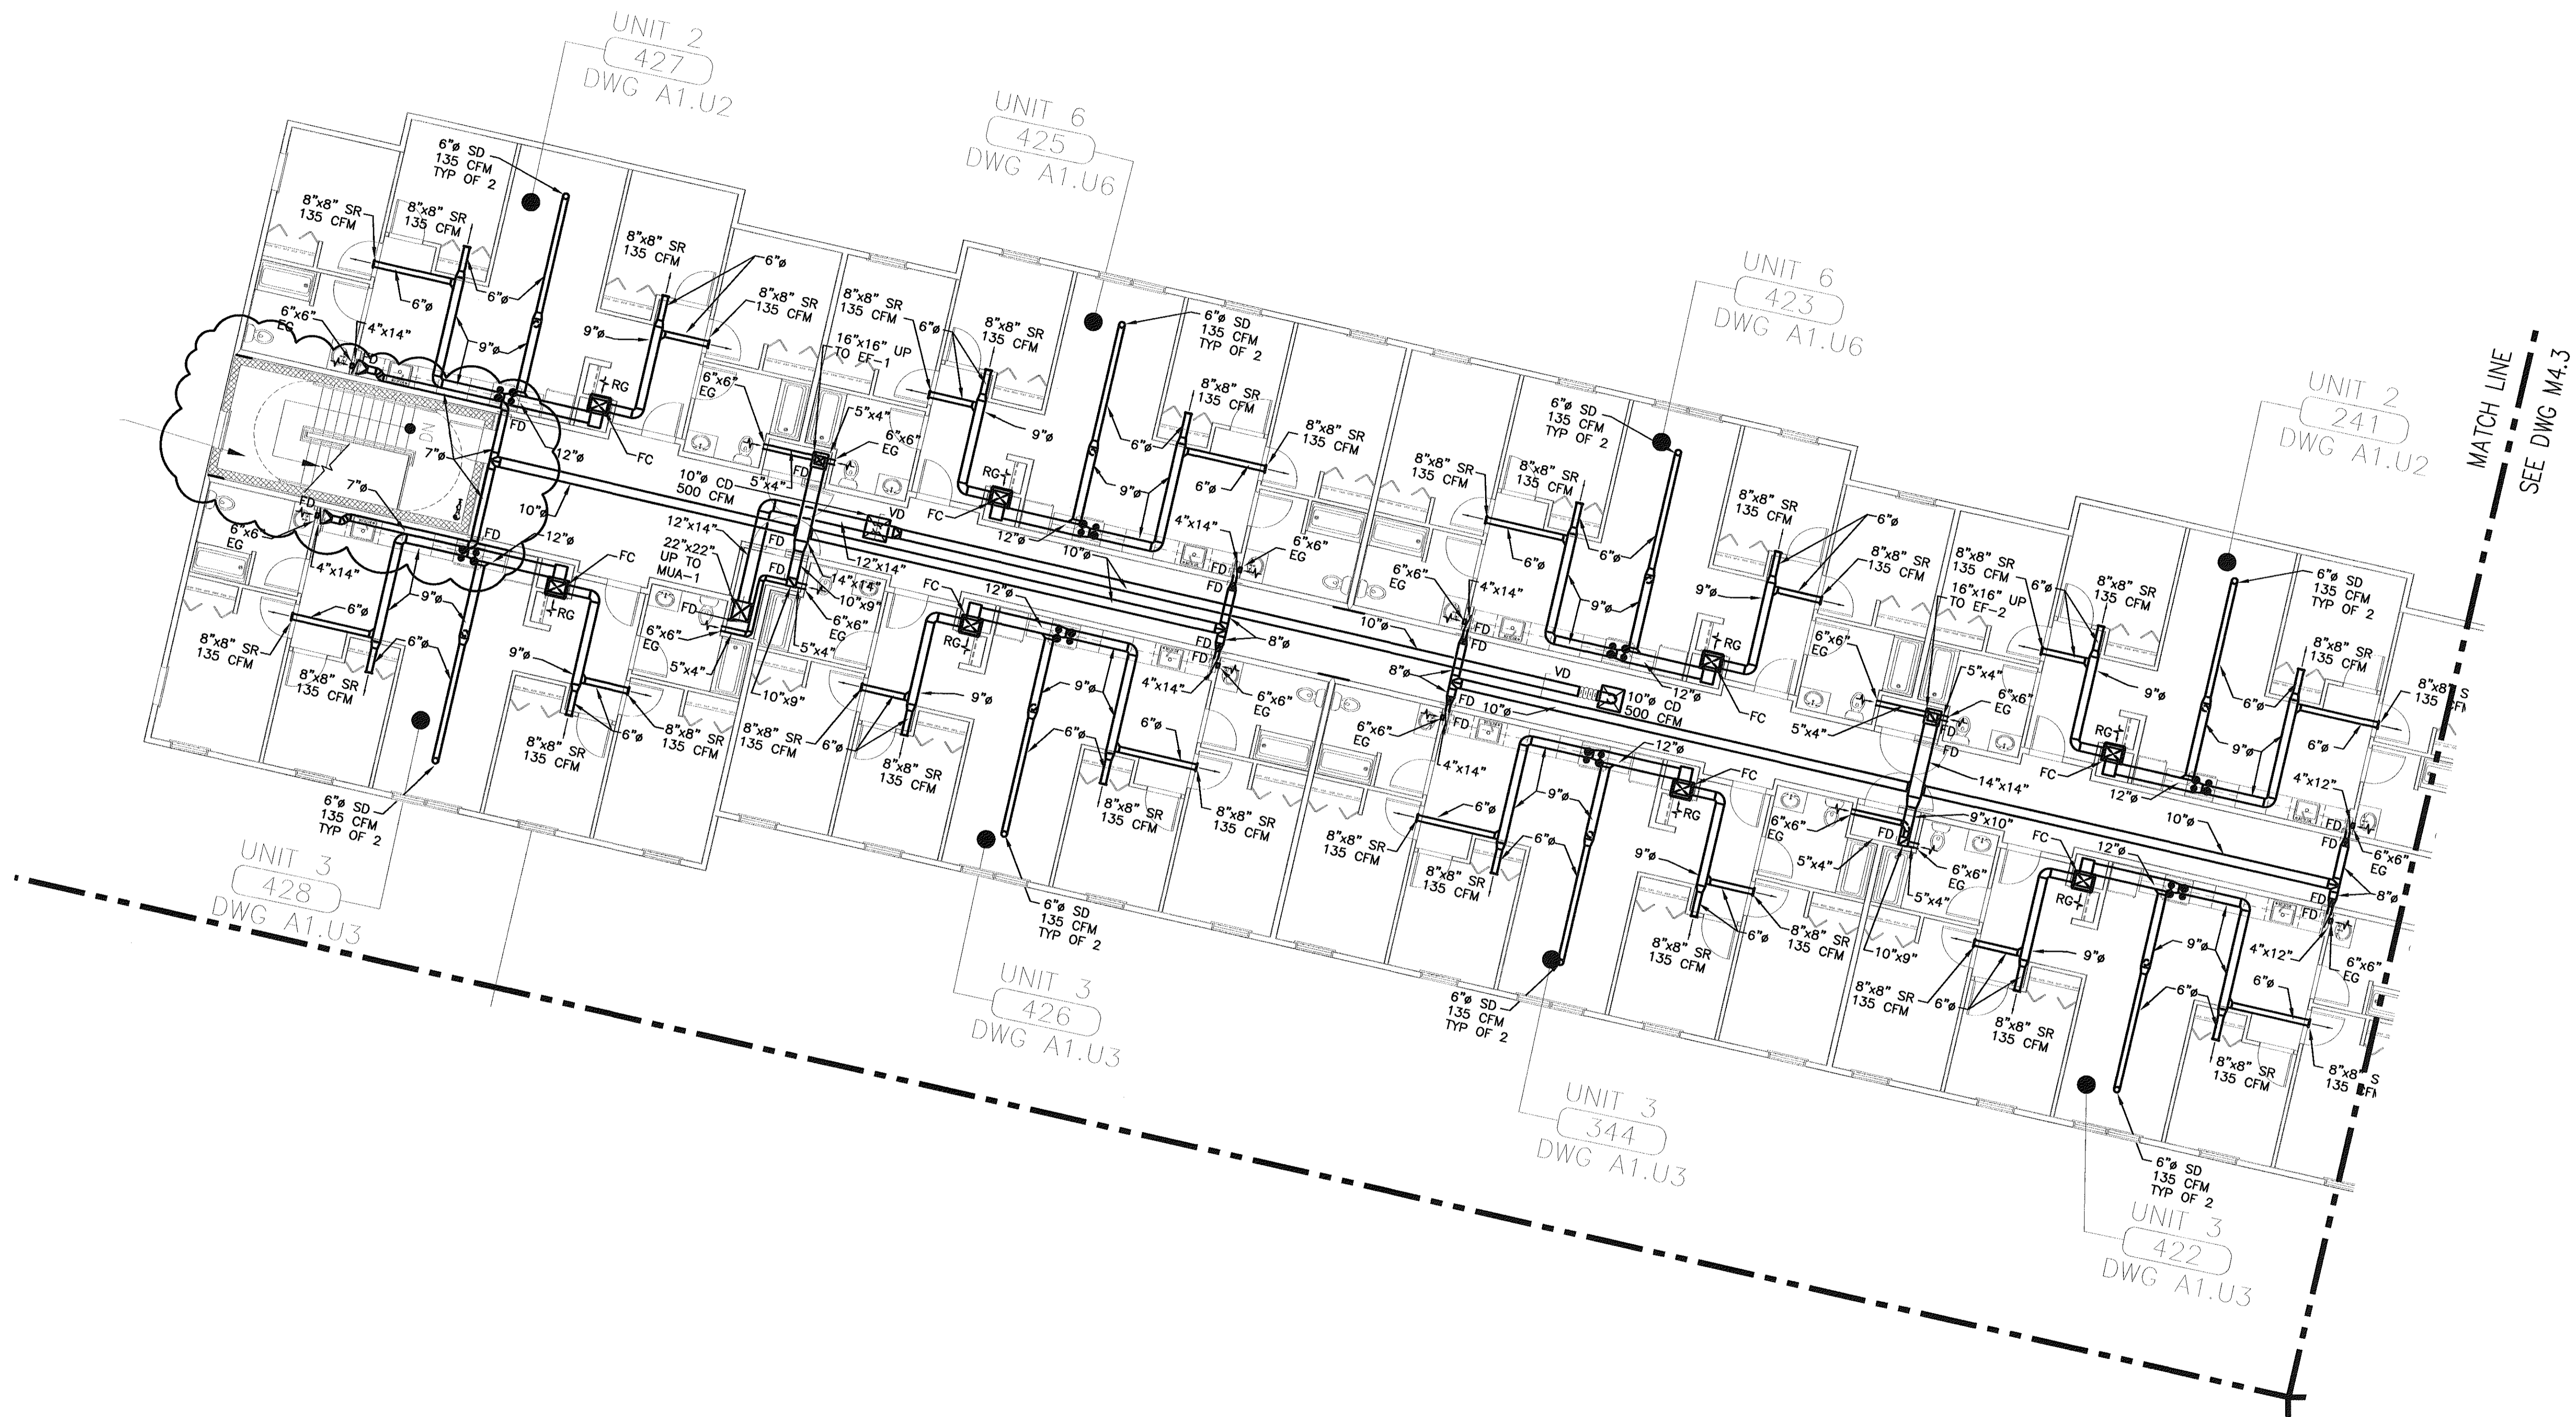

REV.	DESCRIPTION	DATE
2	ISSUED FOR CONSTRUCTION	09-14-07
1	UPDATE EXHAUST	09-10-07
0	100% CD	08-31-07

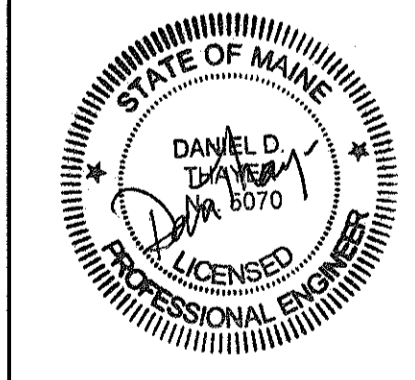

DESIGN/BUILD/MAINTAIN
THAYER CORPORATION
 1400 Hotel Road
 AUBURN, MAINE 04211
 Tel. (207)782-4197 Fax (207)782-1064

PROJECT: BAYSIDE VILLAGE
 - A STUDENT HOUSING COMPLEX
 120 MARGINAL WAY
 PORTLAND, MAINE

SHEET TITLE: HVAC
 FOURTH FLOOR

SCALE: 1/8"=1'-0"	DATE: 08/15/2007
PROJECT MANAGER: ADK	SHEET No. M4.1
JOB CAP/DRAWN: MAS	
E OF RECORD: DDT	
THAYER CAD FILE	