



NOTE:  
EXHAUST AT ALL  
BATHROOM 50 CFM

SEE DWG M4.3

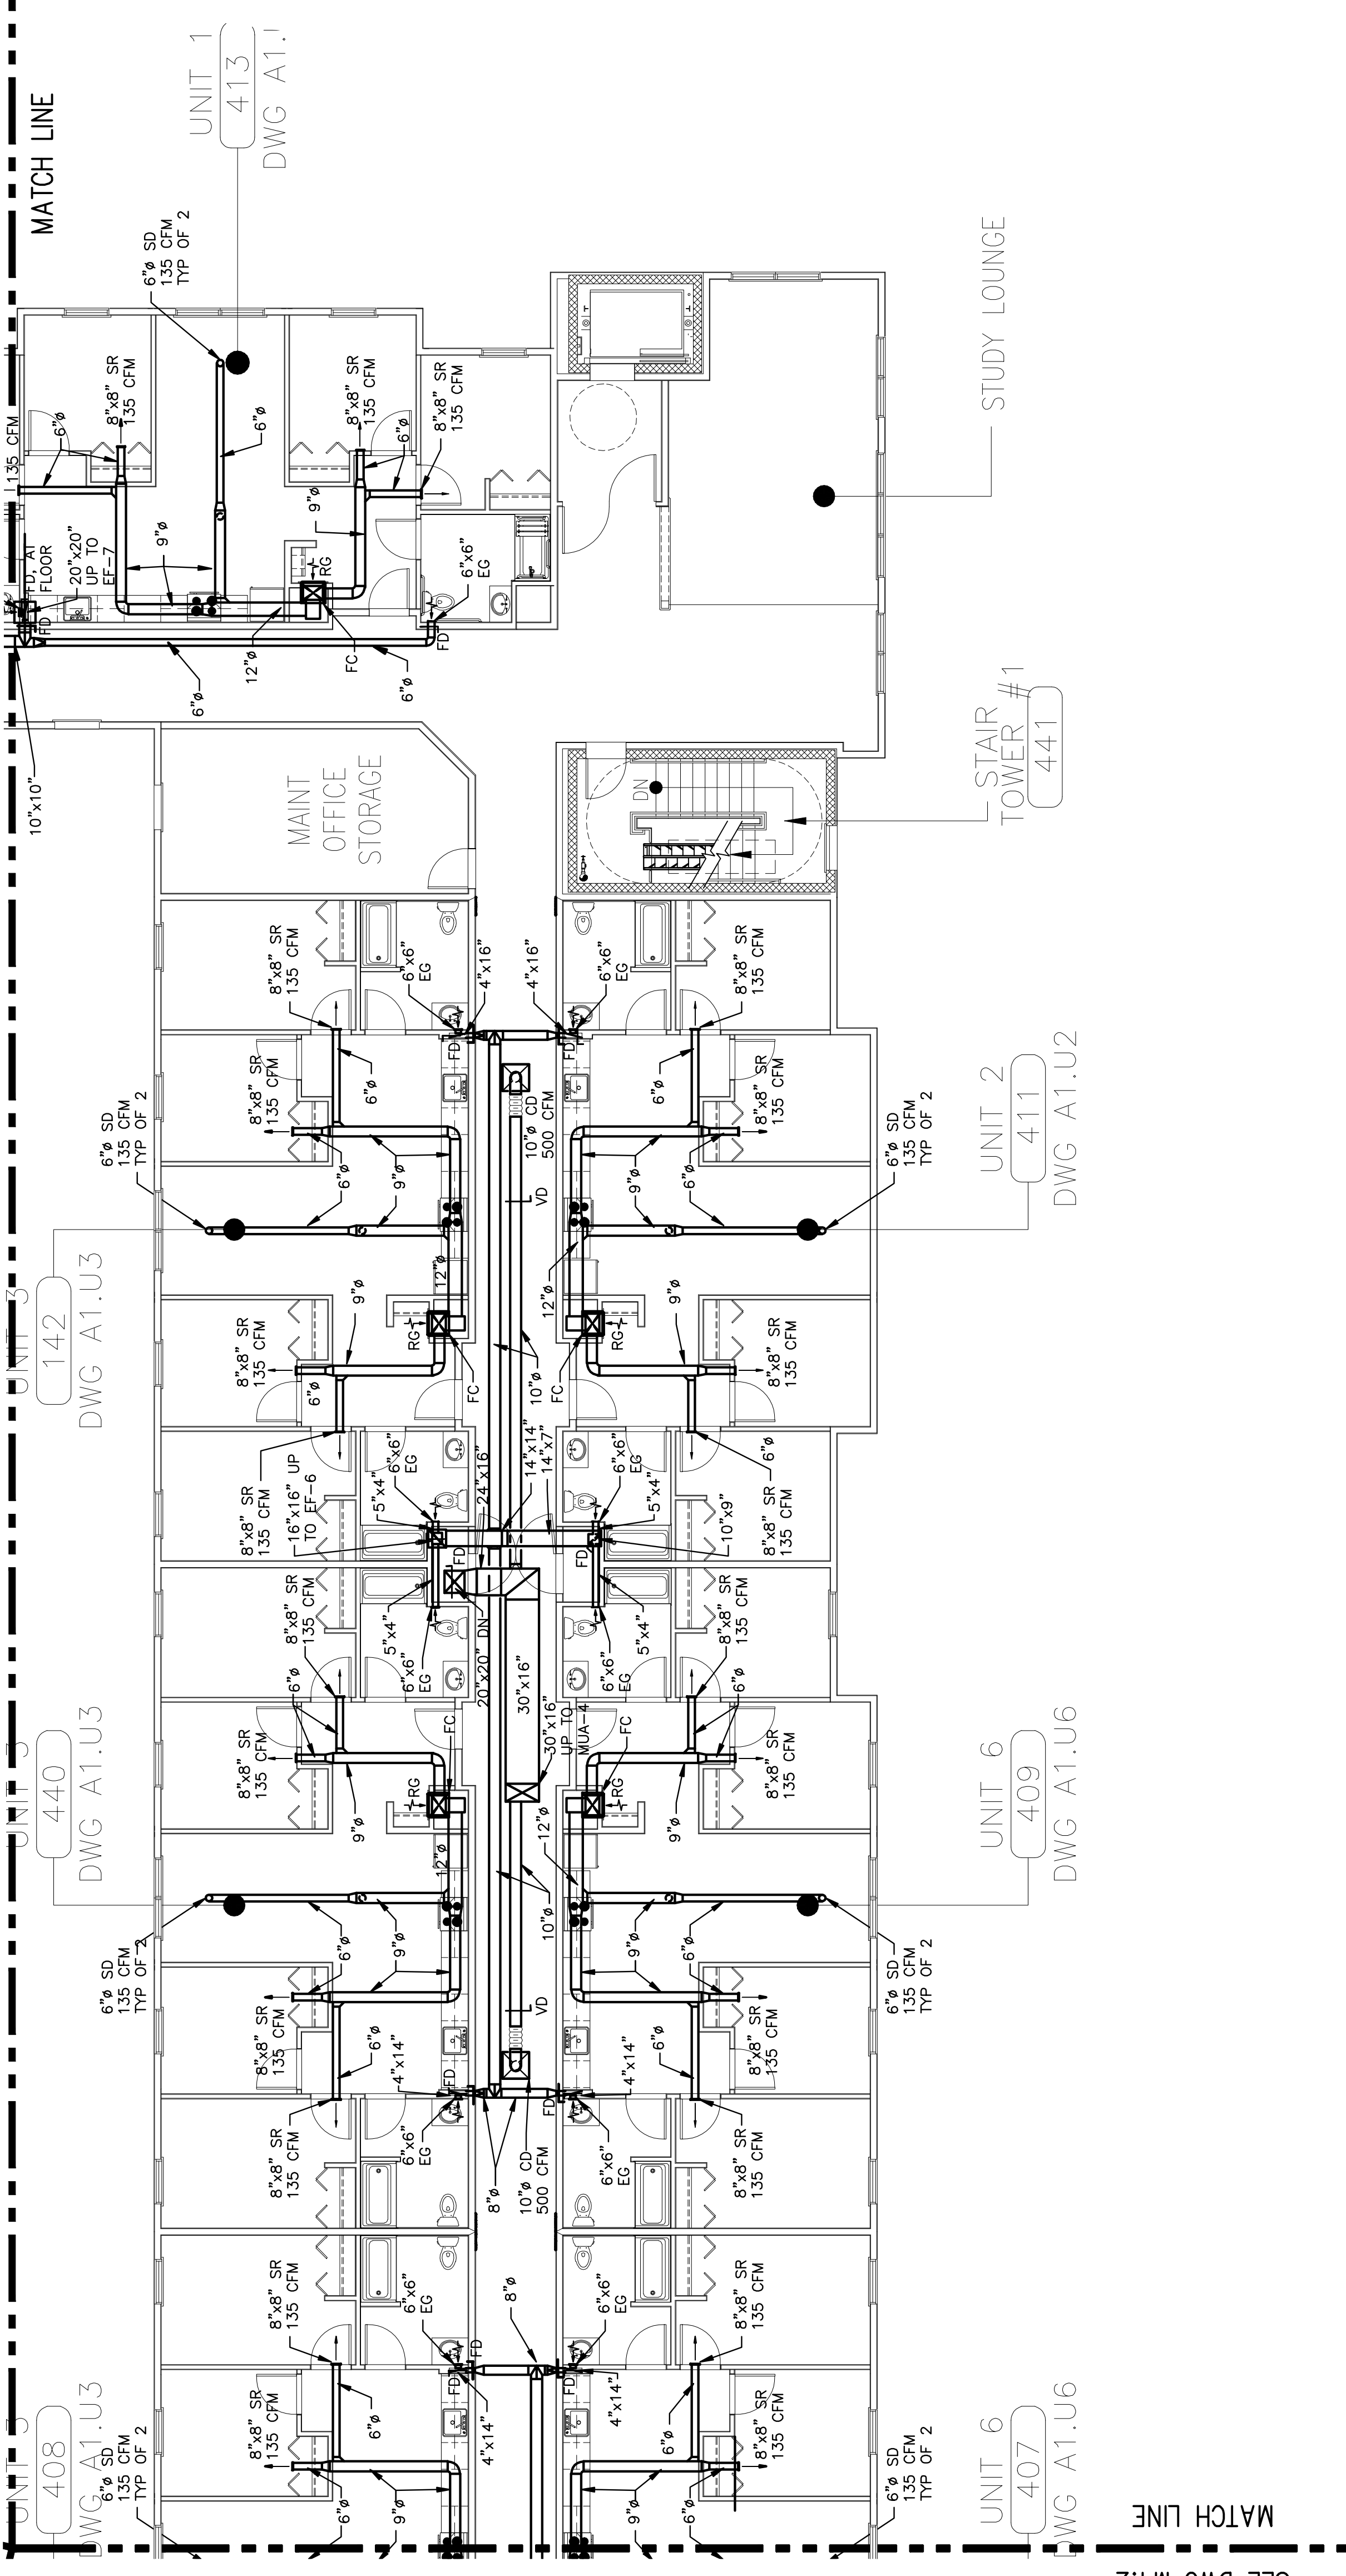

SEE DWG M4.2

MATCH LINE

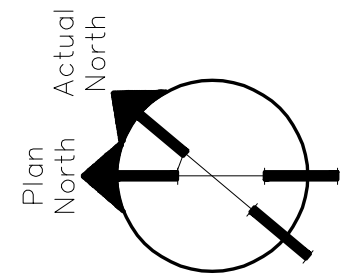

|  |  |
|--|--|
| <b>DESIGN/BUILD/MAINTAIN</b>   |  |
| <b>THAYER CORPORATION</b><br>1400 Hotel Road<br>AUBURN, MAE 01501<br>Tel: (207)782-4497 Fax: (207)782-1064 |  |
| PROJECT:   | BAYSIDE VILLAGE<br>- A STUDENT<br>HOUSING COMPLEX<br>100 MARGINAL WAY<br>PORTLAND, MAINE |
| SHEET TITLE: <b>HVAC<br/>FOURTH FLOOR</b>  |  |
| SCALE:   | 1/8" = 1'-0"   |
| PROJECT MANAGER:   | ADK  |
| JOB CAP/DRAWN:   | MAS  |
| E' OF RECORD:  | DDT  |
| THAYER CAD FILE  |  |
| DATE:  | 08/15/2007   |
| SHEET No.  | <b>M4.4</b>  |

| REV. | DESCRIPTION | DATE     |
|------|-------------|----------|
| 0    | 100% CD     | 08-31-07 |