


**TYPICAL 1st FLOOR
FAN COIL PIPING**

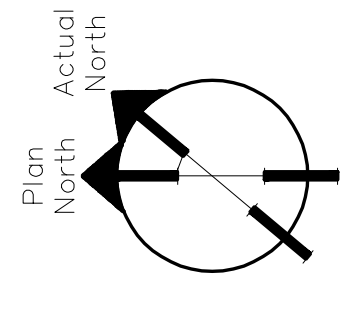

REV.	DESCRIPTION	DATE
0	100% CD	08-31-07

DESIGN/BUILD/MAINTAIN
THAYER CORPORATION
 1400 Hotel Road
 Auburn, Maine 04291
 Tel. (207)782-4497 Fax (207)782-1064

PROJECT:
 BAYSIDE VILLAGE
 - A STUDENT
 HOUSING COMPLEX
 100 MARGINAL WAY
 PORTLAND, MAINE

SHEET TITLE:
**FIRST FLOOR
 MECHANICAL PIPING**

SCALE:	1/8"=1'-0"	DATE:	08/15/2007
PROJECT MANAGER:	ADK	JOB CAP/DRAWN:	MAS
E OF RECORD:	DDT	THAYER CAD FILE	
		SHEET No.	M5.2