




SEE DWG M5.3

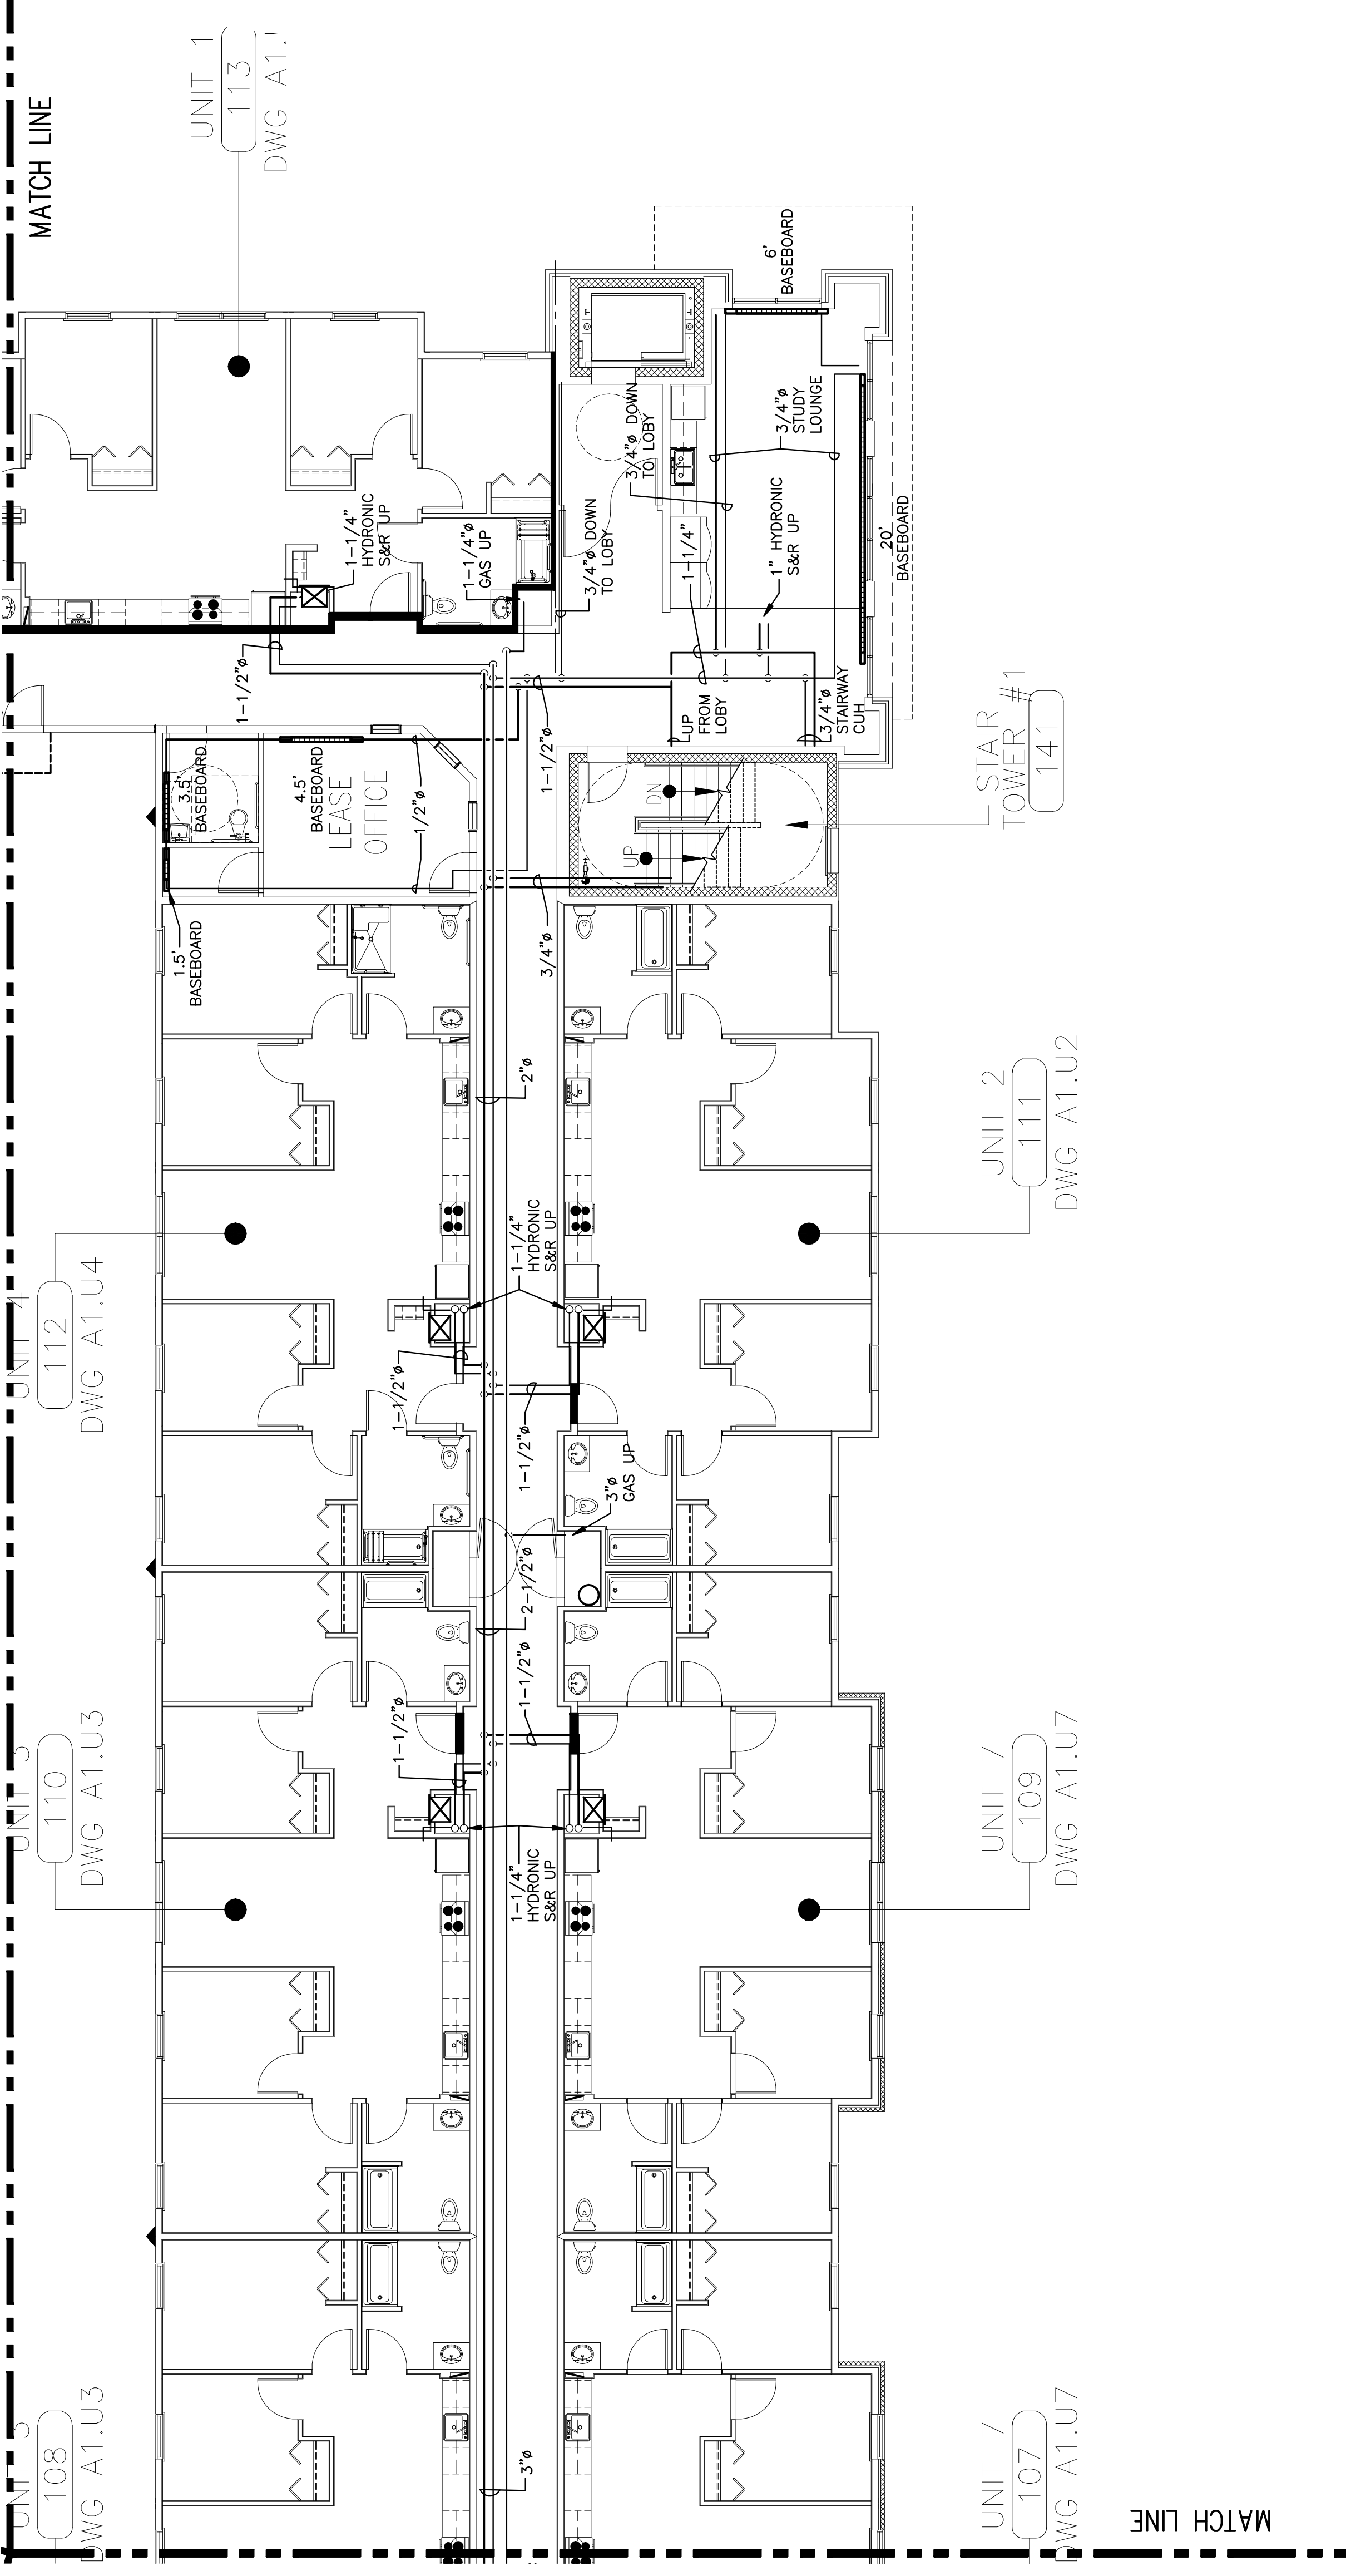

SEE DWG M5.2

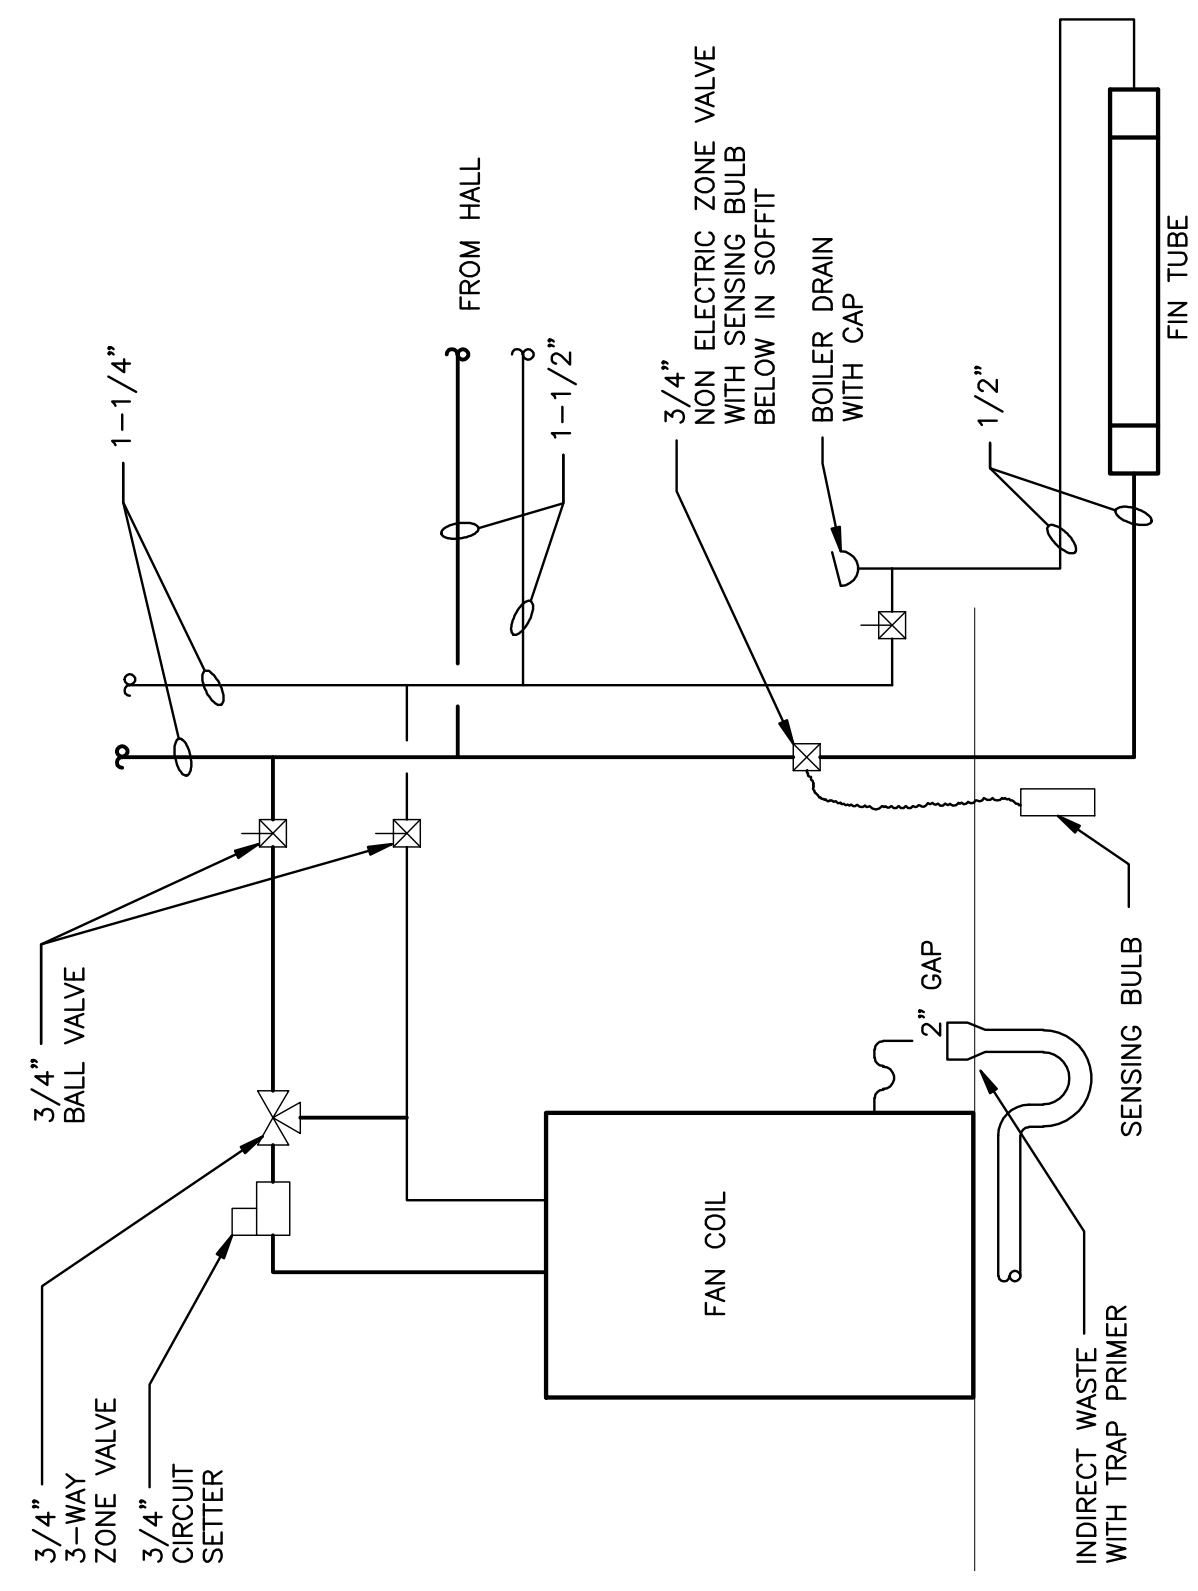

TYPICAL 1st FLOOR  
FAN COIL PIPING

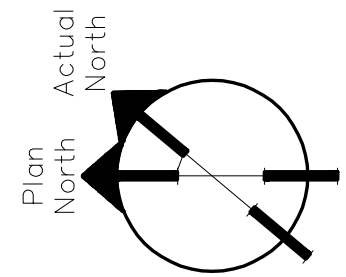

DESIGN/BUILD/MAINTAIN  
**THAYER CORPORATION**  
1400 Hotel Road  
AUBURN, MAE 01501  
Tel: (207)782-4497 Fax: (207)782-1064

PROJECT:  
BAYSIDE VILLAGE  
- A STUDENT  
HOUSING COMPLEX  
100 MARGINAL WAY  
PORTLAND, MAINE

SHEET TITLE:  
**FIRST FLOOR  
MECHANICAL PIPING**

SCALE:	1/8"=1'-0"	DATE:	08/15/2007
PROJECT MANAGER:	ADK		
JOB CWP/DRAWN:	MAS		
E' OF RECORD:	DDT		
THAYER CAD FILE			
SHEET No.			<b>M5.4</b>

REV.	DESCRIPTION	DATE
0	100% CD	08-31-07