


SEE DWG M7.3  
MATCH LINE

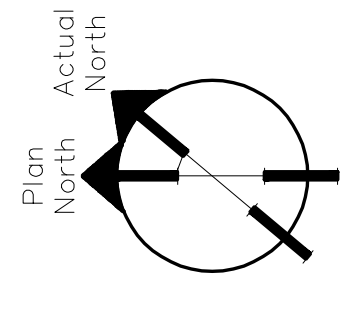

<b>DESIGN/BUILD/MAINTAIN</b>	
<b>THAYER CORPORATION</b> 1400 Hotel Road AUBURN, MAE 01501 Tel: (207)782-4497 Fax: (207)782-1064	
PROJECT:	BAYSIDE VILLAGE - A STUDENT HOUSING COMPLEX 100 MARGINAL WAY PORTLAND, MAINE
SHEET TITLE:	<b>THIRD FLOOR MECHANICAL PIPING</b>
SCALE:	1/8"=1'-0"
PROJECT MANAGER:	ADK
JOB CWP/DRAWN:	MAS
E' OF RECORD:	DDT
THAYER CAD FILE	
DATE:	08/15/2007
SHEET No.	<b>M7.1</b>

REV.	DESCRIPTION	DATE
0	100% CD	08-31-07

R.#3  
3