


MATCH LINE
SEE DWG M7.4

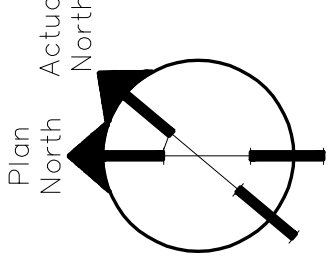

REV.	DESCRIPTION	DATE
0	100% CD	08-31-07

DESIGN/BUILD/MAINTAIN
THAYER CORPORATION
 1400 Hotel Road
 Auburn, Maine 04911
 Tel: (207)782-4497 Fax: (207)782-1064

PROJECT: BAYSIDE VILLAGE
 - A STUDENT
 HOUSING COMPLEX
 100 MARGINAL WAY
 PORTLAND, MAINE

SHEET TITLE: **THIRD FLOOR
 MECHANICAL PIPING**

SCALE:	1/8"=1'-0"	DATE:	08/15/2007
PROJECT MANAGER:	ADK		
JOB CAP/DRAWN:	MAS		
E' OF RECORD:	DDT		
THAYER CAD FILE			
SHEET No.			M7.3