


SEE DWG M8.4  
MATCH LINE

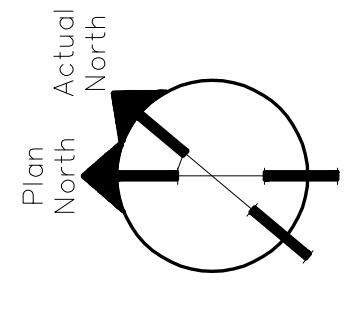

REV.	DESCRIPTION	DATE
0	100% CD	08-31-07

**DESIGN/BUILD/MAINTAIN**  
**THAYER CORPORATION**  
 1400 Hotel Road  
 Auburn, Maine 04291  
 Tel. (207)782-4497 Fax (207)782-1064

**PROJECT:**  
 BAYSIDE VILLAGE  
 - A STUDENT  
 HOUSING COMPLEX  
 100 MARGINAL WAY  
 PORTLAND, MAINE

**SHEET TITLE:**  
 FOURTH FLOOR  
 MECHANICAL PIPING

SCALE:	1/8"=1'-0"	DATE:	08/15/2007
PROJECT MANAGER:	ADK		
JOB CAP/DRAWN:	MAS		
E' OF RECORD:	DDT		
THAYER CAD FILE			
SHEET No.		<b>M8.2</b>	