

DESIGN/BUILD/MAINTAIN  
**THAYER CORPORATION**


1400 Hotel Road  
AUBURN, MAINE 04911  
Tel. (207)782-4197 Fax (207)782-1064

PROJECT: BAYSIDE VILLAGE  
— A STUDENT  
HOUSING COMPLEX  
100 MARGINAL WAY  
PORTLAND, MAINE

SHEET TITLE: **FOURTH FLOOR  
MECHANICAL PIPING**

SCALE:	1/8"=1'-0"	DATE:	08/15/2007
PROJECT MANAGER:	ADK	JOB CAP/DRAWN:	MAS
E OF RECORD:	DDT	THAYER CAD FILE	
SHEET No.			<b>M8.4</b>

REV.	DESCRIPTION	DATE
0	100% CD	08-31-07

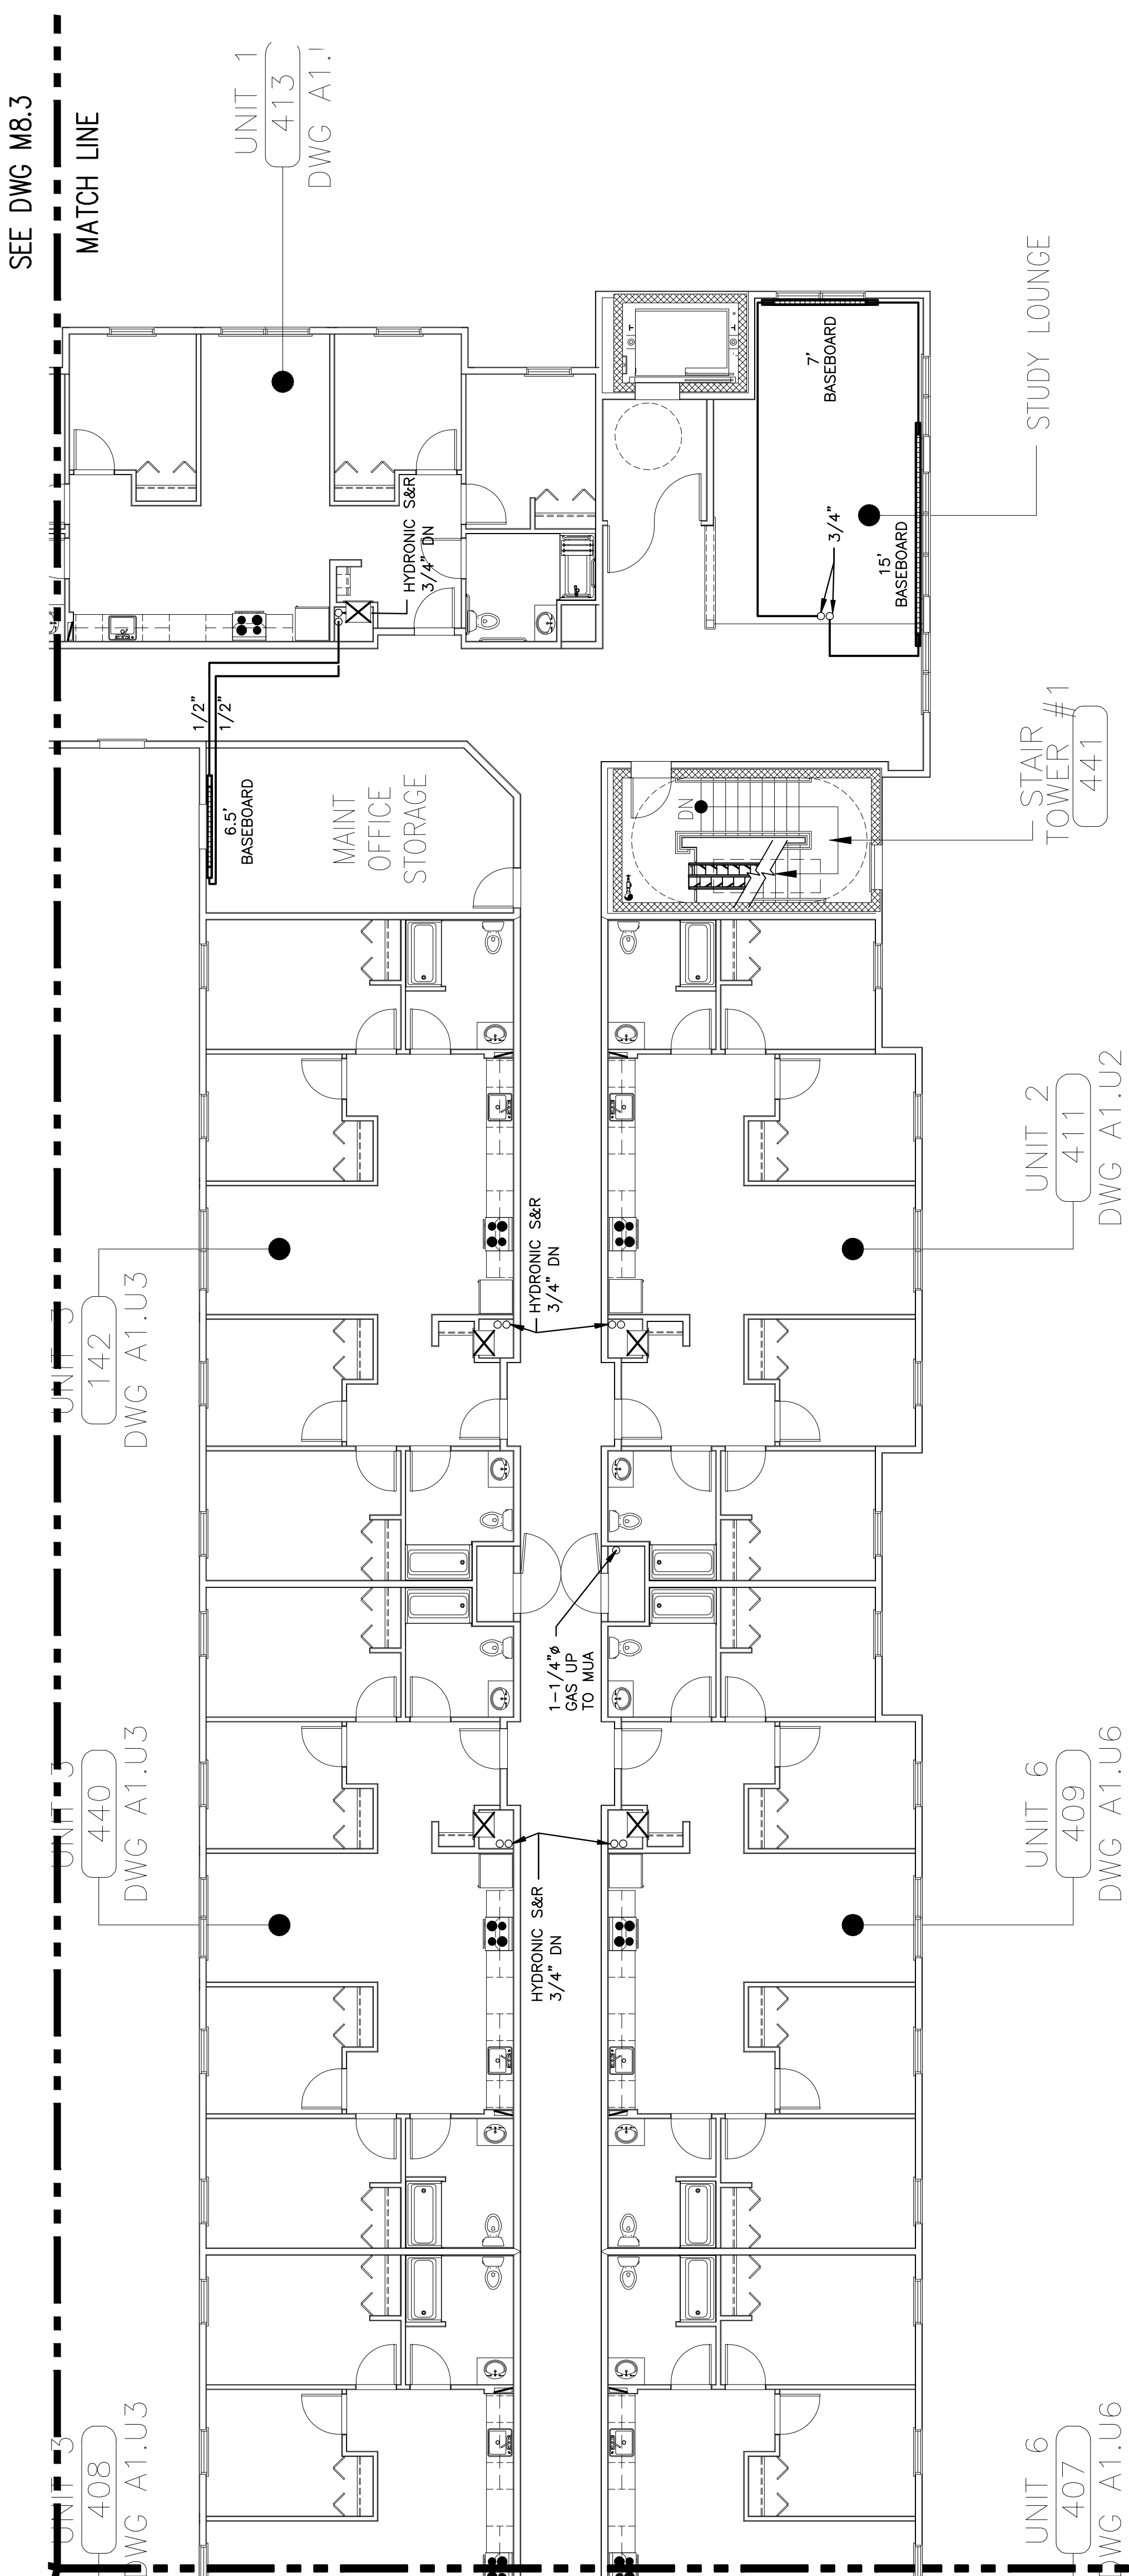

SEE DWG M8.2  
MATCH LINE

SEE DWG M8.3  
MATCH LINE