

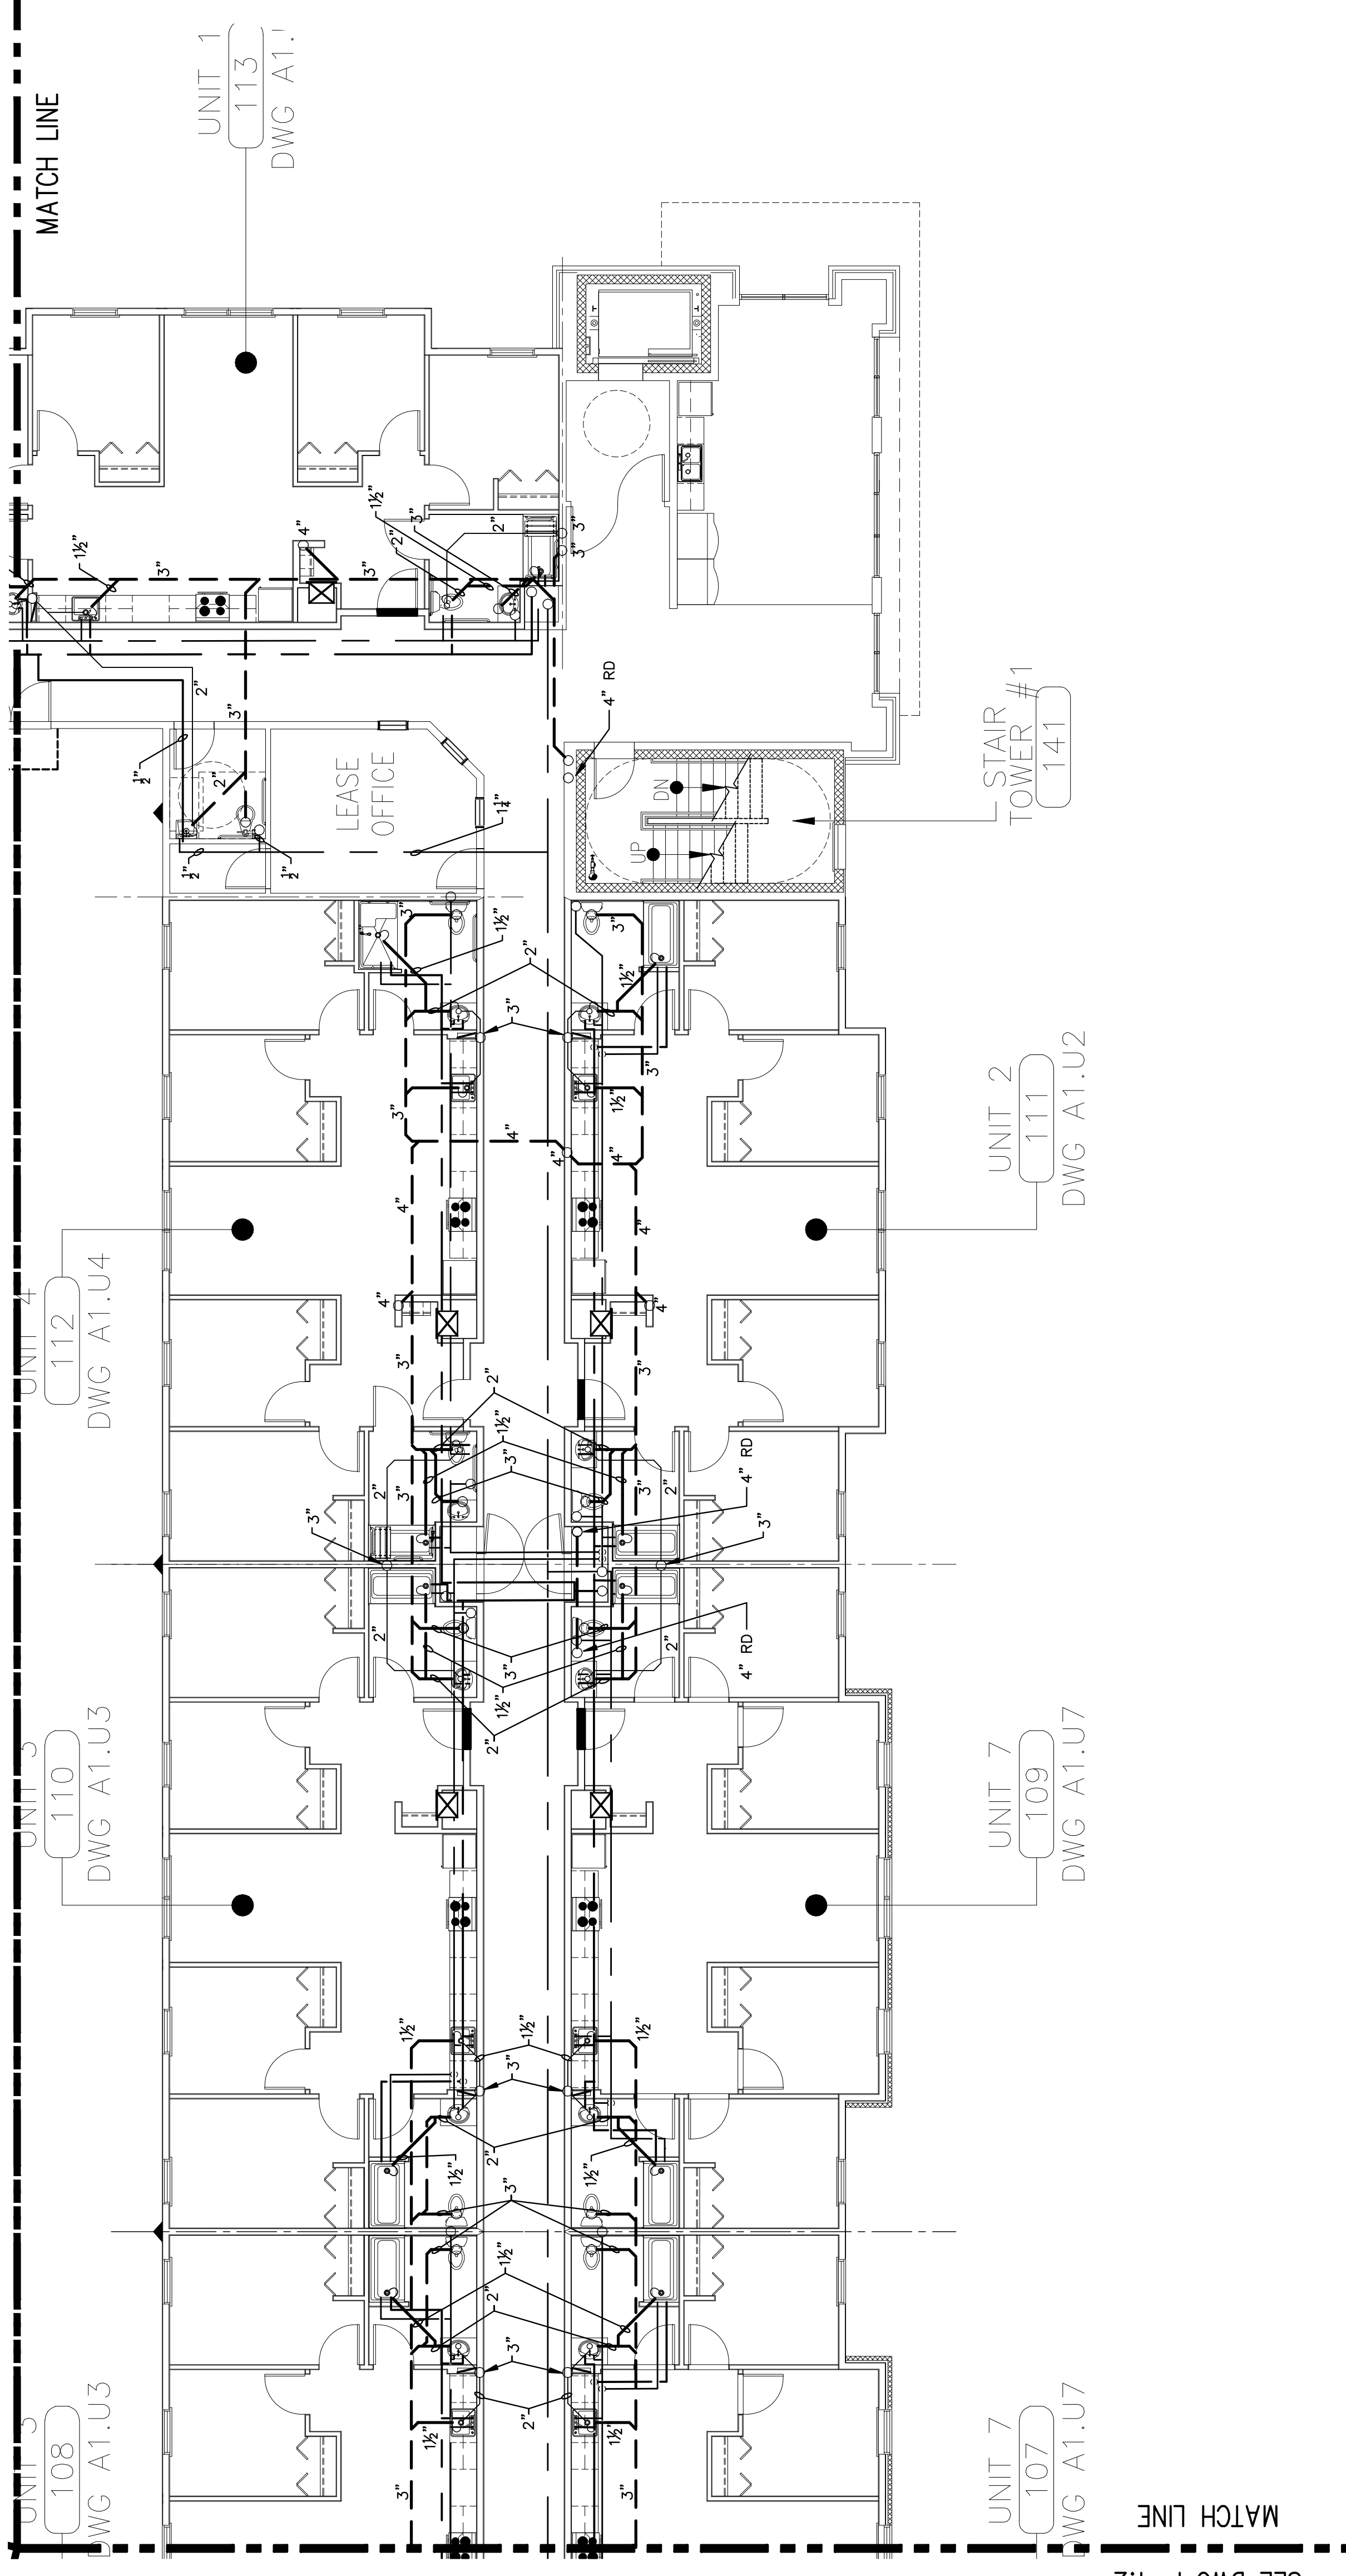


SEE DWG P-1.3

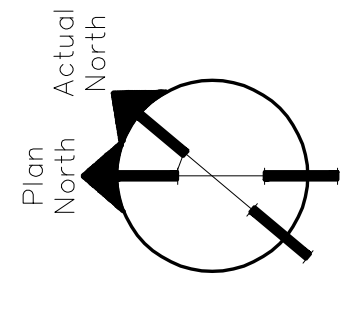

SEE DWG P-1.2

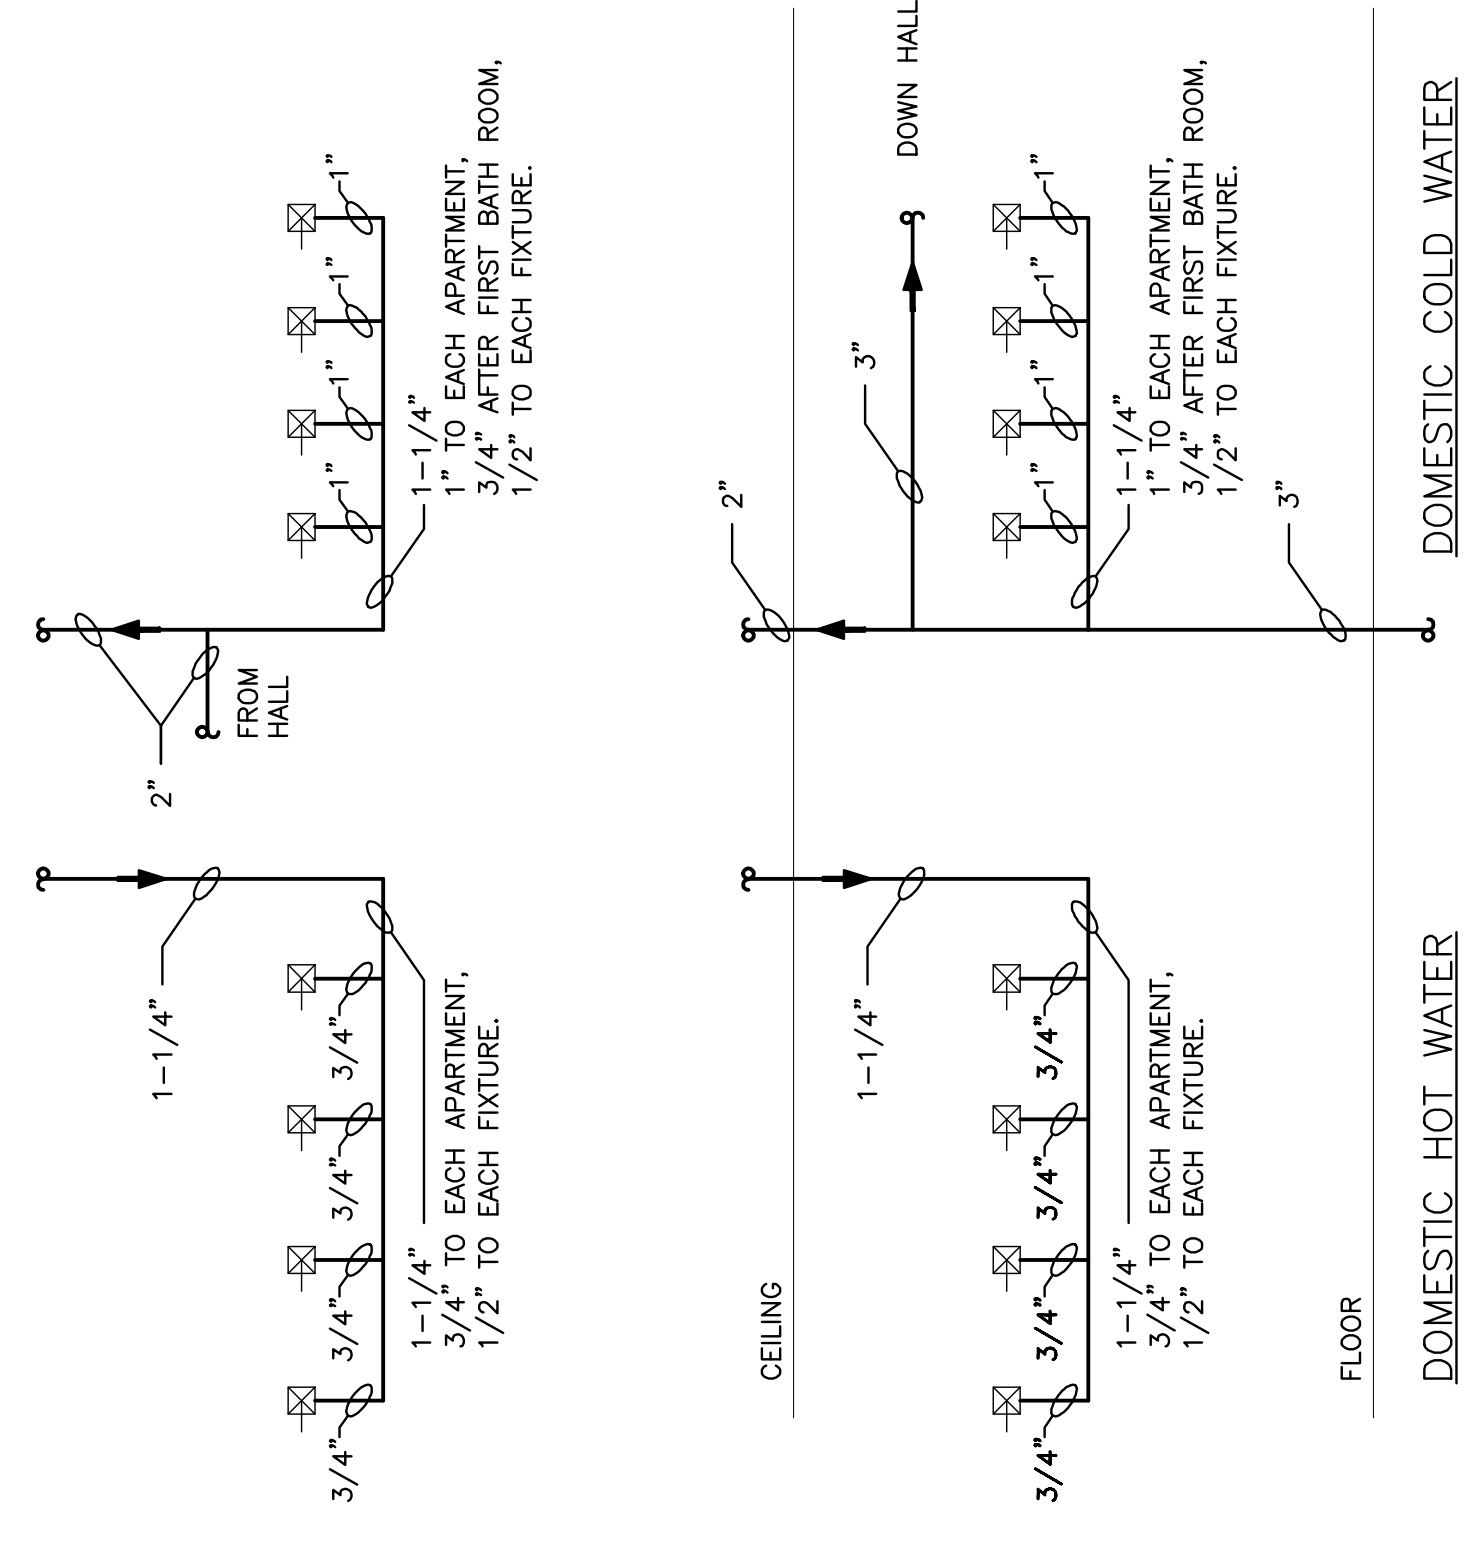

**DESIGN/BUILD/MAINTAIN**  
**THAYER CORPORATION**  
 1400 Hotel Road  
 Auburn, Maine 04911  
 Tel: (207)782-4497 Fax: (207)782-1064

**PROJECT:**  
 BAYSIDE VILLAGE  
 - A STUDENT  
 HOUSING COMPLEX  
 100 MARGINAL WAY  
 PORTLAND, MAINE

**SHEET TITLE:**  
**FIRST FLOOR  
 PLUMBING**

SCALE:	1/8"=1'-0"	DATE:	08/15/2007
PROJECT MANAGER:	ADK		
JOB CAP/DRAWN:	MAS		
E OF RECORD:	DDT		
THAYER CAD FILE			
		SHEET No.	<b>P1.4</b>

REV.	DESCRIPTION	DATE
0	100% CD	08-31-07