
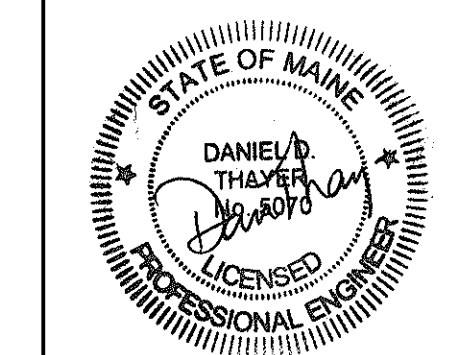
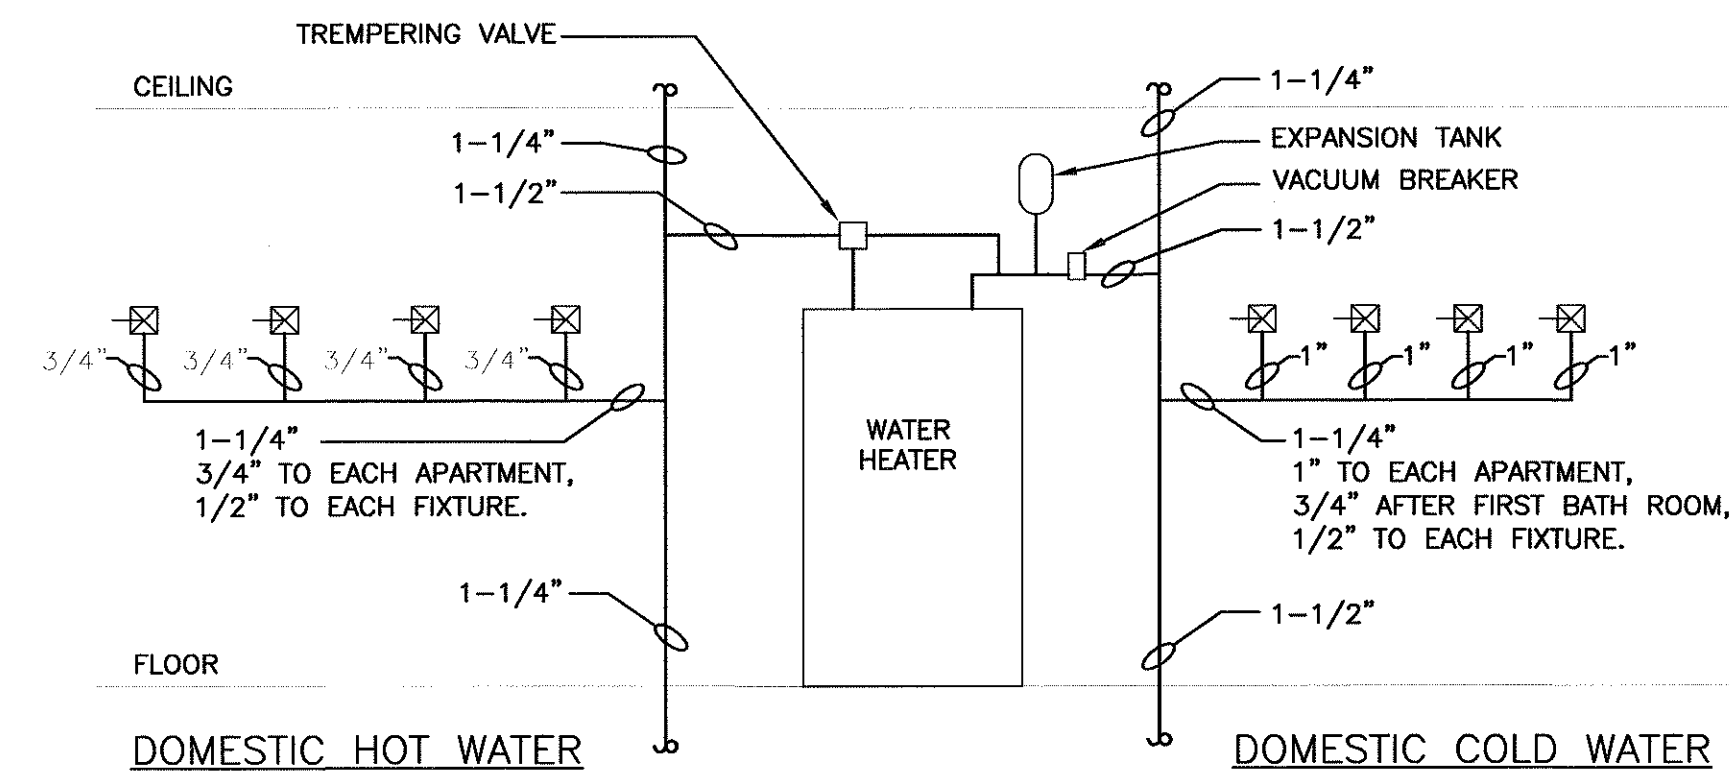
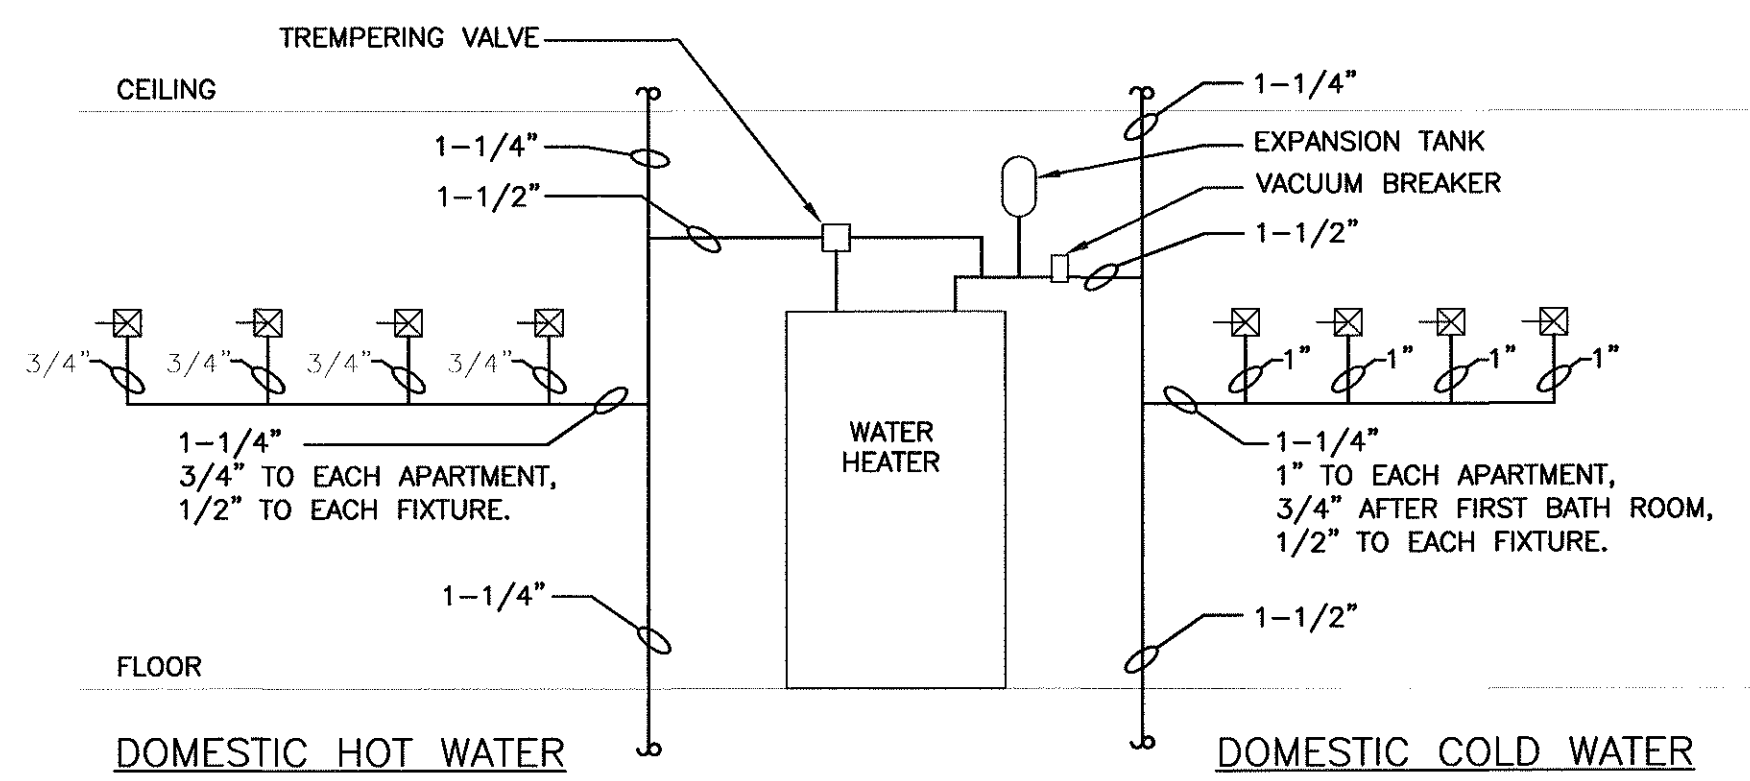


NOTE:

EXHAUST AT ALL
BATHROOM 50 CFM

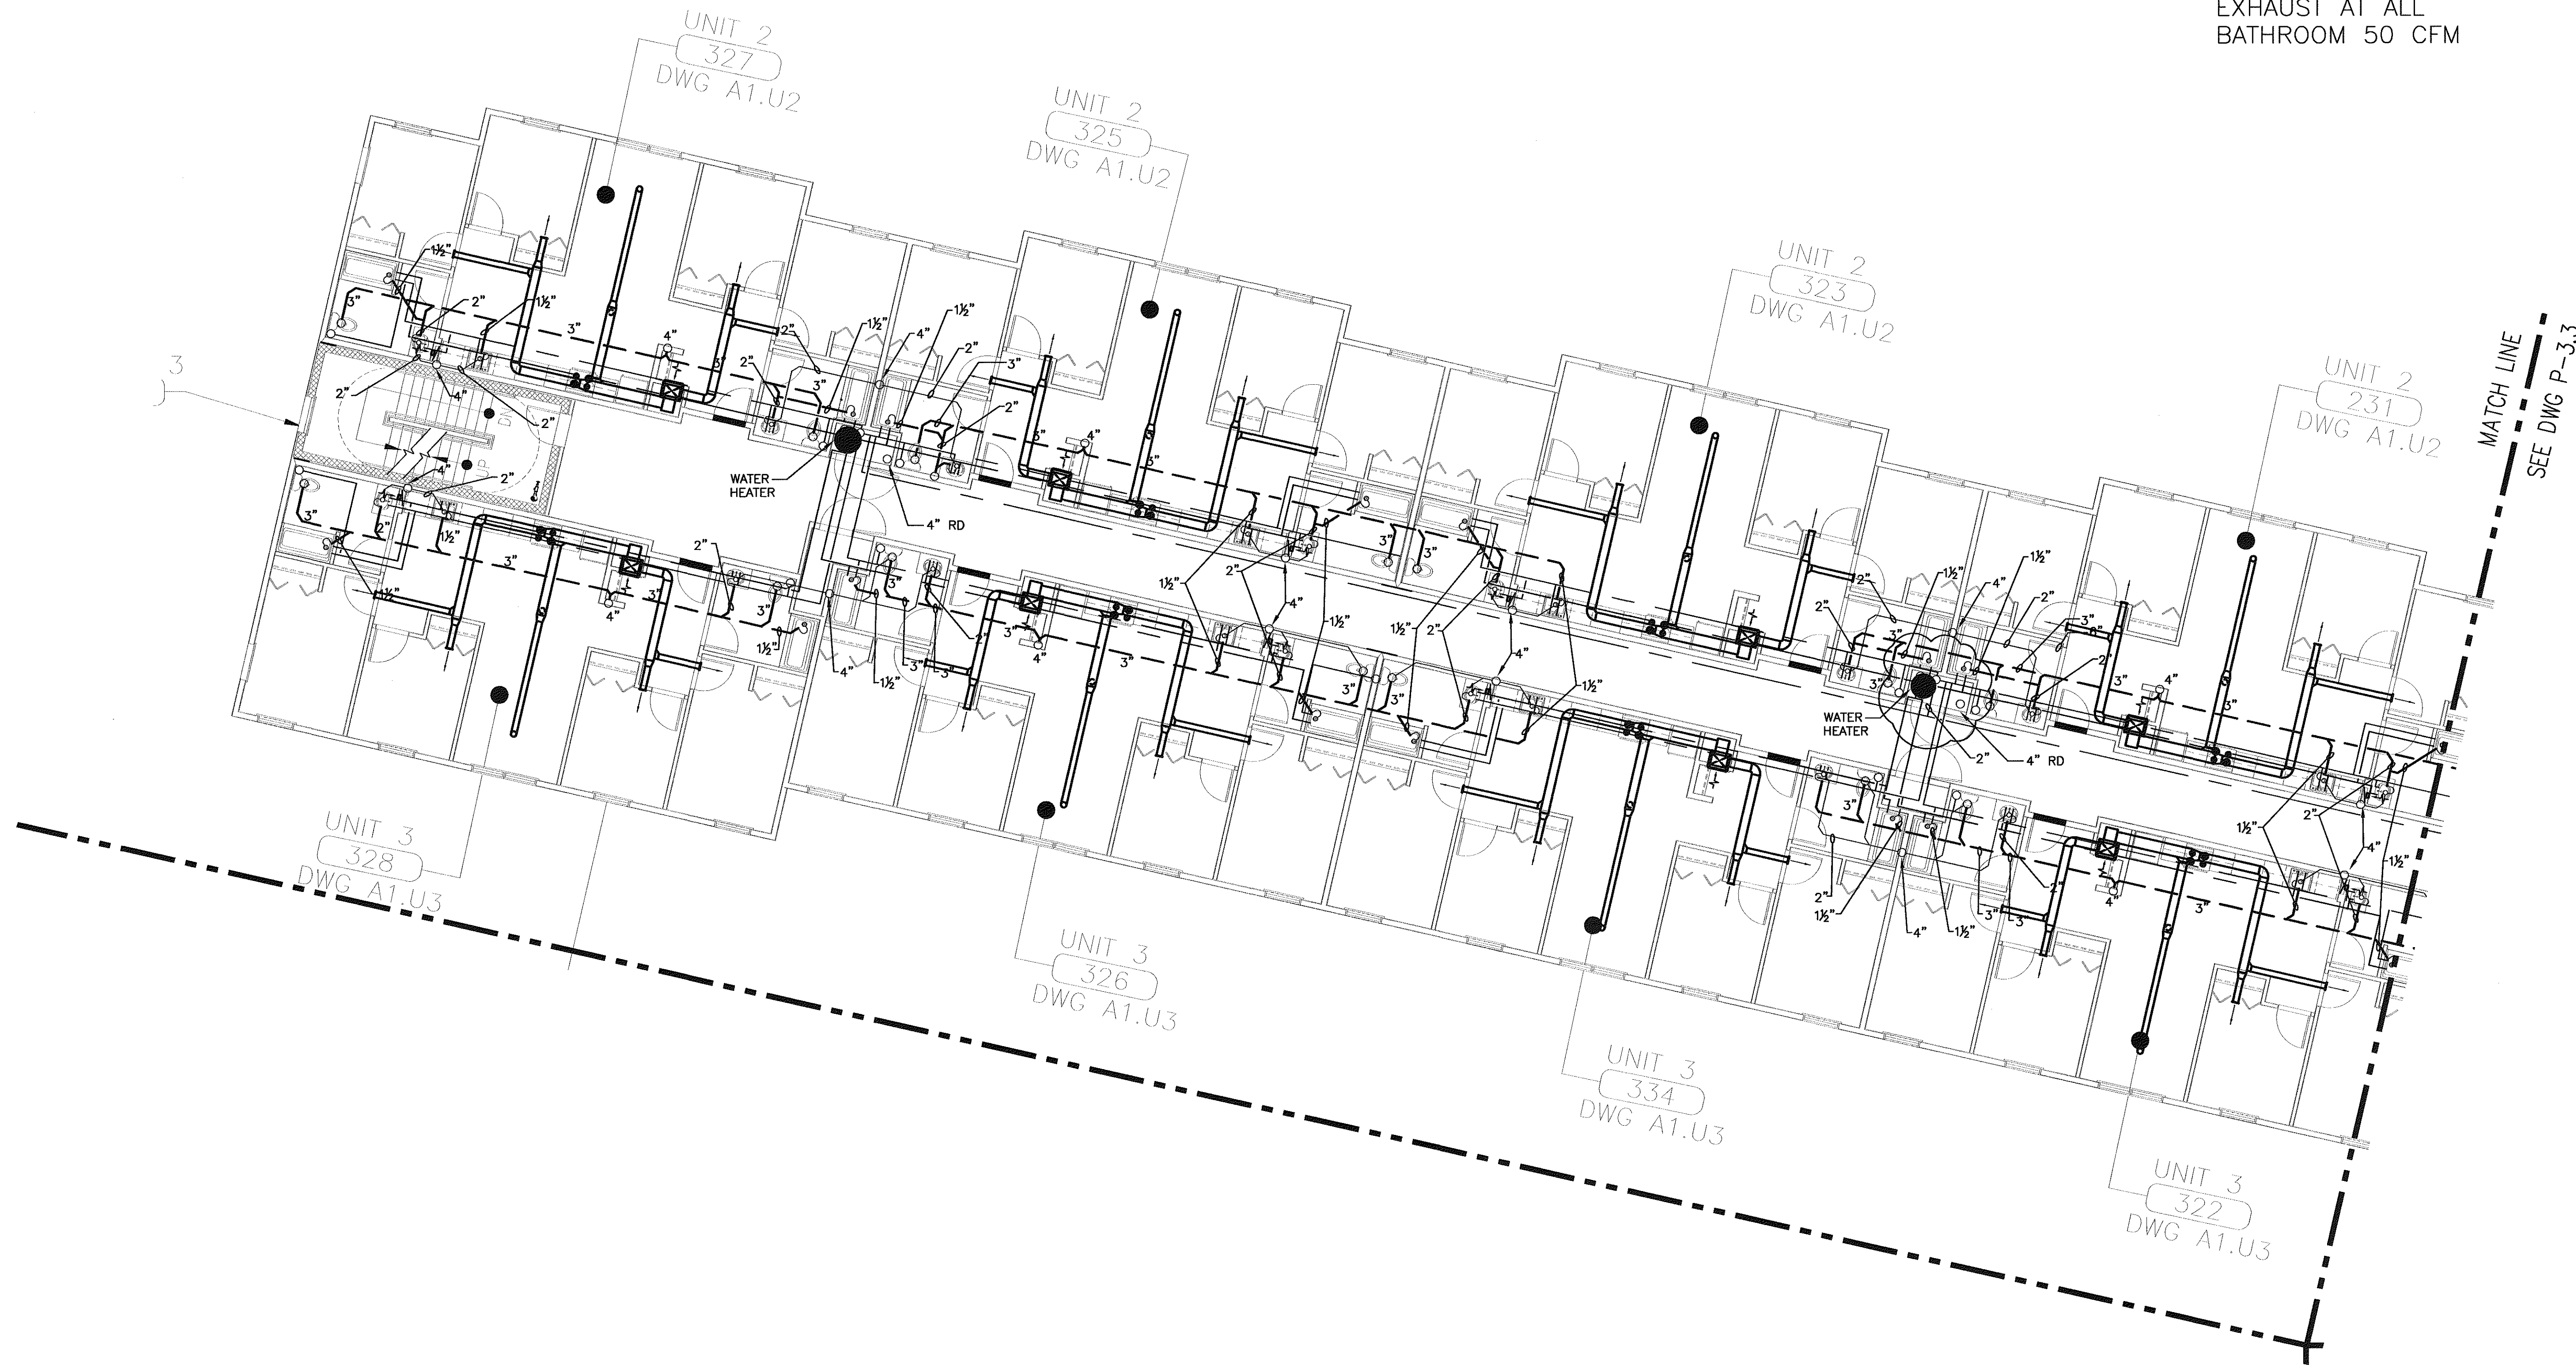

REV.	DESCRIPTION	DATE
2	ISSUED FOR CONSTRUCTION	09-14-07
1	UPDATE WATER HEATER	09-10-07
0	100% CD	08-31-07

DESIGN/BUILD/MAINTAIN

THAYER CORPORATION
 1400 Hotel Road
 AUBURN, MAINE 04211
 Tel. (207)782-4197 Fax (207)782-1064

PROJECT: BAYSIDE VILLAGE
 - A STUDENT HOUSING COMPLEX
 120 MARGINAL WAY
 PORTLAND, MAINE

SHEET TITLE: **THIRD FLOOR PLUMBING**

SCALE: 1/8"=1'-0" DATE: 08/15/2007

PROJECT MANAGER: ADK
 JOB CAP/DRAWN: MAS
 E OF RECORD: DDT
 THAYER CAD FILE

SHEET No. **P3.1**