

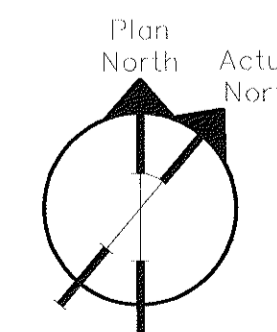
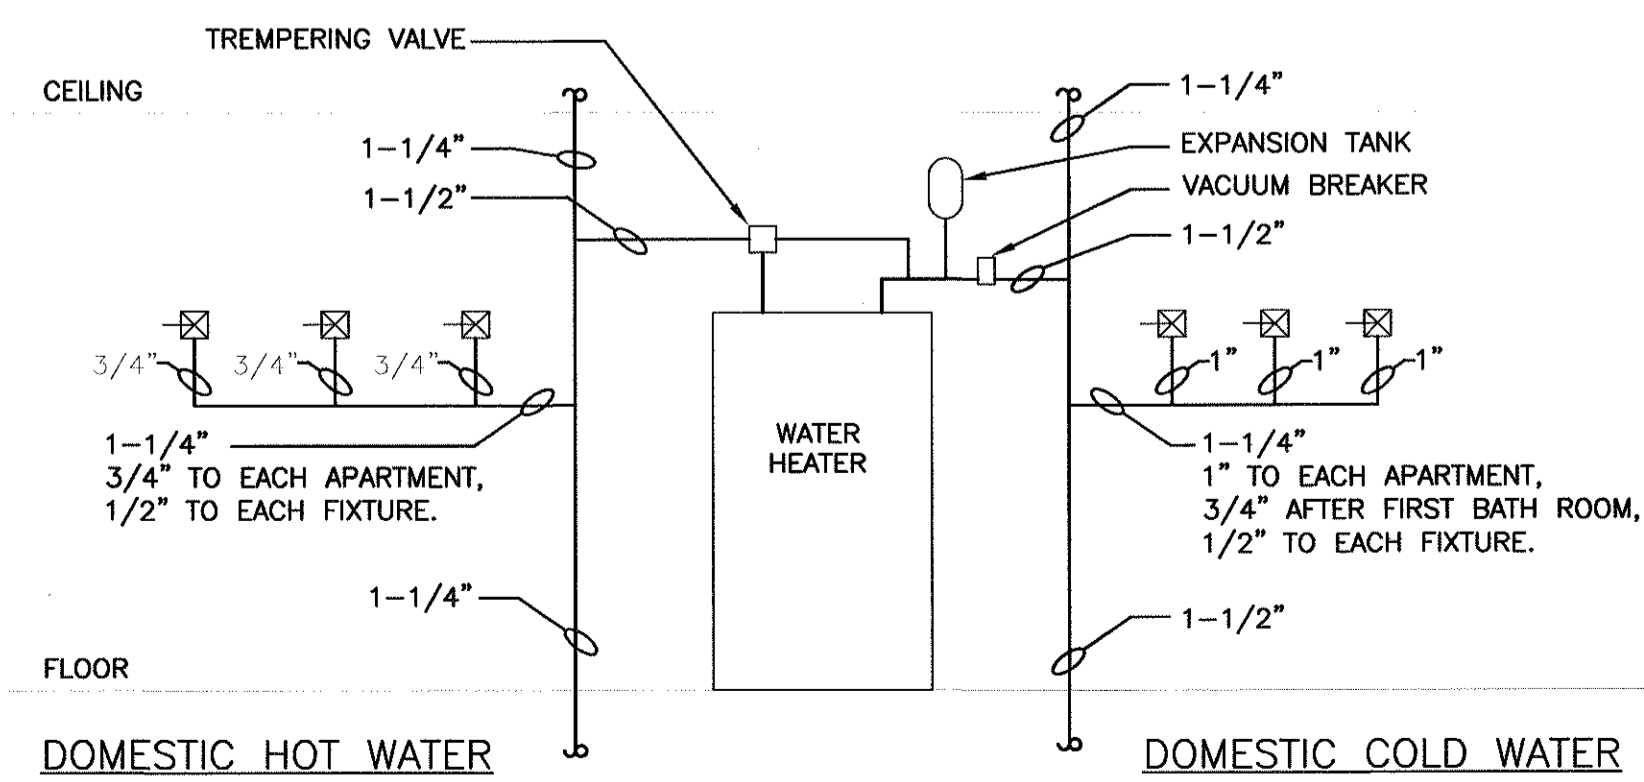


NOTE:

EXHAUST AT ALL
BATHROOM 50 CFM

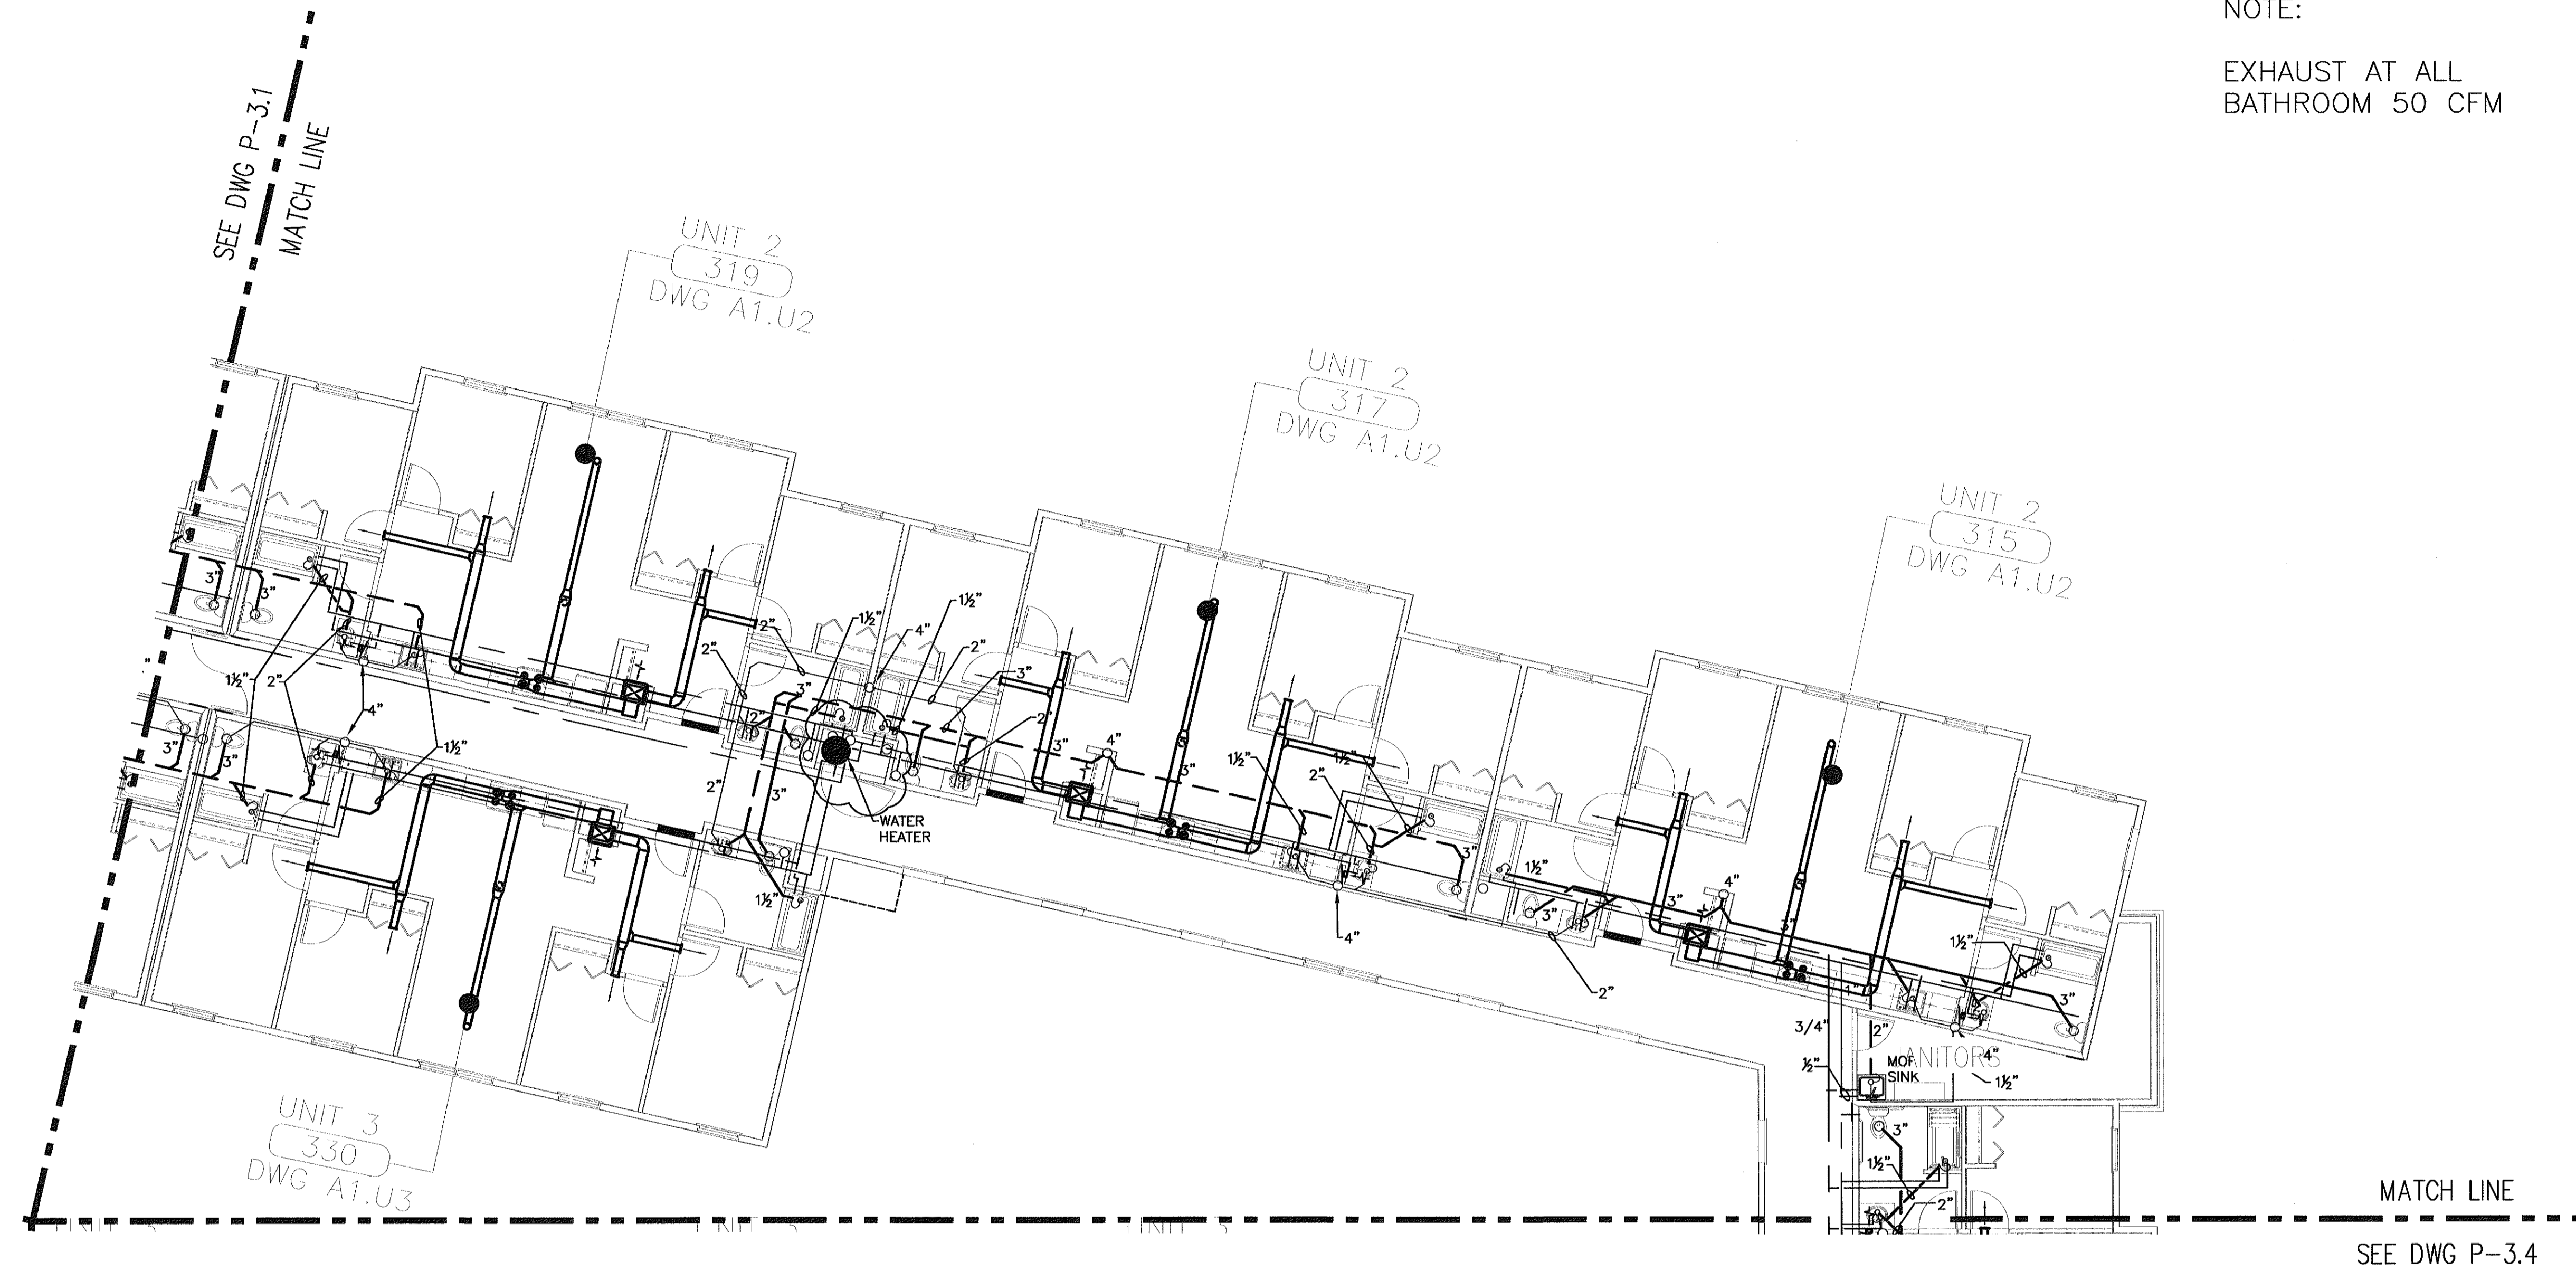

| REV. | DESCRIPTION | DATE |
|------|-------------------------|----------|
| 2 | ISSUED FOR CONSTRUCTION | 09-14-07 |
| 1 | UPDATE WATER HEATER | 09-10-07 |
| 0 | 100% CD | 08-31-07 |

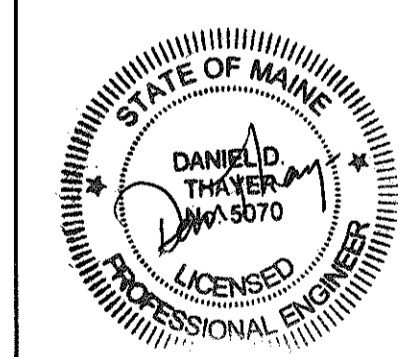

DESIGN/BUILD/MAINTAIN
THAYER CORPORATION
 1400 Hotel Road
 AUBURN, MAINE 04211
 Tel. (207)782-4197 Fax (207)782-1064

PROJECT: BAYSIDE VILLAGE
 - A STUDENT HOUSING COMPLEX
 120 MARGINAL WAY
 PORTLAND, MAINE

SHEET TITLE: **THIRD FLOOR PLUMBING**

| | |
|----------------------|-----------------------|
| SCALE: 1/8"=1'-0" | DATE: 08/15/2007 |
| PROJECT MANAGER: ADK | SHEET No. P3.3 |
| JOB CAP/DRAWN: MAS | |
| E OF RECORD: DDT | |
| THAYER CAD FILE | |