




SEE DWG P-4.3
MATCH LINE

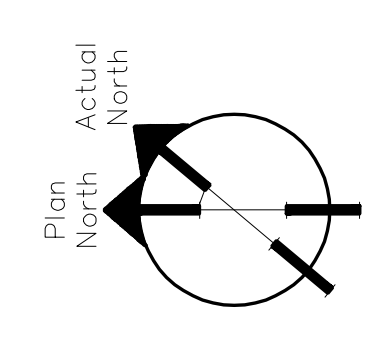

DESIGN/BUILD/MAINTAIN	
THAYER CORPORATION	
1400 Hotel Road AUBURN, MAINE 04911 Tel: (207)782-4497 Fax: (207)782-1064	
PROJECT: BAYSIDE VILLAGE - A STUDENT HOUSING COMPLEX 100 MARGINAL WAY PORTLAND, MAINE	
SHEET TITLE: FOURTH FLOOR PLUMBING	
SCALE: 1/8"=1'-0"	DATE: 08/15/2007
PROJECT MANAGER: ADK	JOB CWP/DRAWN: MAS
E' OF RECORD: DDT	THAYER CAD FILE
SHEET No. P4.1	

REV.	DESCRIPTION	DATE
0	100% CD	08-31-07



AIR R #3
43