



CWS Architects

Architecture
Space Planning
Value Design

434 Cumberland Avenue
Portland, ME 04101
Phone: (207)774-4441
Fax: (207)774-4016
www.CWSarch.com

BECKER
structural engineers, inc.
75 York Street
Portland, ME 04101-4701
Tel: 207-679-3838
Fax: 207-679-3822

Owner: **SOUTHERN MAINE STUDENT HOUSING LLC**
247 COMMERCIAL STREET
ROCKPORT, MAINE 04856
TEL: (207) 236-4067

Contractor: **PIZZAGALLI CONSTRUCTION**
100 FODEN RD WEST, SUITE 300
SOUTH PORTLAND, ME 04106
TEL: (207) 847-2323
FAX: (207) 874-2727

BAYSIDE VILLAGE - A STUDENT HOUSING COMPLEX
120 MARGINAL WAY
PORTLAND, MAINE

Project No: 2006-425.BSV


Drawing Title: **FOURTH FLOOR FRAMING PLAN**

Scale: NOTED
Date: 09/14/2007
Revisions:

- △
- △
- △
- △
- △

Drawing Number:

S1.5

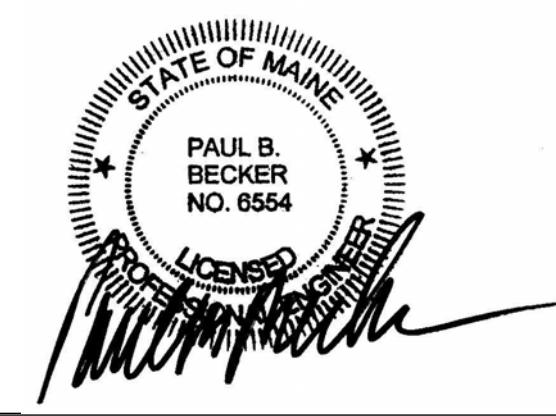

HEADER SCHEDULE			
MARK	HEADER SIZE	JACK STUDS	KING STUDS
4H1	(3)2x12	(2)2x6	(2)2x6
4H2	(3)2x12	(3)2x6	(2)2x6
4H3	(2)2x8	(2)2x6	(2)2x6
4H4	(2)1 3/4x7 1/4 LVL	(2)2x6	(2)2x6
4H5	(3)1 3/4x11 7/8 LVL	(4)2x6	(3)2x6
4H6	(2)1 3/4x9 1/2 LVL	(3)2x6	(3)2x6

FOURTH FLOOR BEAM SCHEDULE		
MARK	BEAM SIZE	POST (EA END, U.N.O.)
4B1	(3)1 3/4x11 7/8 LVL	(3)2x6
4B2	(3)1 3/4x14 LVL	(5)2x6
4B3	(2)1 3/4x11 7/8 LVL	(2)2x6

FOURTH FLOOR FRAMING PLAN

1/16"=1'-0"

- NOTES:
- TOP OF SUBFLOOR EL 146'-10".
 - INDICATES SPAN DIRECTION OF FLOOR SHEATHING.
 - TYPICAL HEADER IN EXTERIOR WALL SHALL BE 4H3, U.N.O.
 - G.C. RESPONSIBLE FOR COORDINATING FRAMING LAYOUT W/ MECHANICAL AND PLUMBING CHASES, DROPS, ETC. TRUSS SPACING MAY BE MODIFIED AS REQD WHILE MAINTAINING MAXIMUM TRUSS SPACING INDICATED.
 - SW1, SW2, SW3 INDICATES SHEARWALL. REFER TO SHEARWALL SCHEDULE FOR SHEATHING AND NAILING REQUIREMENTS.
 - EXTERIOR WALLS SHALL BE SHEATHED WITH 1/2" APA RATED SHEATHING NAILED W/8d NAILS @ 6" O.C. AT PANEL EDGES, U.N.O.
 - COORDINATE EXPANSION JOINT DETAILS W/ARCH.
 - PROVIDE CMU LINTELS AT OPENINGS IN STAIR AND ELEVATOR SHAFTS. SEE TYP CMU DETAILS, DWG S2.1 FOR ADDL INFO.

