


SANITARY STRUCTURES			
STRUCTURE	SIZE	RM	INV. IN./SIZE (FROM)
SMH #3	4'	11.90	-1.80/8"(BLDG)
			-2.00/8"(EX. 36" SAN.)
			-1.80/8"(BLDG)

LEGEND		EXISTING	PROPOSED
PROPERTY LINE		---	---
MONUMENT FOUND		■ MON	---
CONTOUR		10	10
SPOT ELEVATION		+80.43	+80.43
CATCHBASIN		⊖	⊖
DRAIN INLET		⊖	⊖
MANHOLE		○	●
HYDRANT		⊕	⊕
WATER VALVE		⊗	⊗
UTILITY POLE		○	○
TEST BORING		⊕	⊕
WATER SERVICE		EW	W
SEWER SERVICE		ESS	SS
STORM DRAIN		E-SD	SD
COMBINED SEWER		ECS	
ELECTRIC SERVICE		EE	E
GAS SERVICE		EG	G
TELEPHONE AND CABLE SERVICE			T+C
OVERHEAD WIRES		EOW	
SITE LIGHTING ELECTRIC			E
ELECTRIC TRANSFORMER			ET
TELEPHONE PAD			T
CABLE PAD			C
LIGHT FIXTURE - STREET			■
LIGHT FIXTURE - SITE			●
LIGHT FIXTURE - BUILDING			■
CURB			---

- NOTES:
- PROPOSED 8 INCH SANITARY SEWER SERVICE CONNECTION SHALL BE CONSTRUCTED WITH CHIMNEY LATERAL. INVERT ELEVATION FOR THE PROPOSED SERVICE CONNECTION AND LOCATIONS AND ELEVATIONS OF ALL ADJACENT UTILITIES SHALL BE CONFIRMED PRIOR TO THE START OF CONSTRUCTION. ALL CONSTRUCTION METHODS AND MATERIALS SHALL BE IN ACCORDANCE WITH THE CITY OF PORTLAND, MAINE'S TECHNICAL AND DESIGN STANDARDS AND GUIDELINES, LATEST EDITION, AND SHALL MEET THE APPROVAL OF THE CITY OF PORTLAND PUBLIC WORKS DEPARTMENT.
 - INTERNAL BUILDING SANITARY SEWER PIPING, SANITARY DROPS, AND OTHER INTERNAL PLUMBING FEATURES ARE SHOWN FOR INFORMATIONAL PURPOSES AND WERE PROVIDED BY NEILL AND GUNTER, INC. ON AN INFORMATIONAL SKETCH DATED JULY 16, 2007. ALL INTERNAL SANITARY PLUMBING INFORMATION SHALL BE DETAILED ON BUILDING PLANS AND SHALL SHOW THE CONNECTION TO SMH #3 AS SHOWN ON THIS DRAWING.

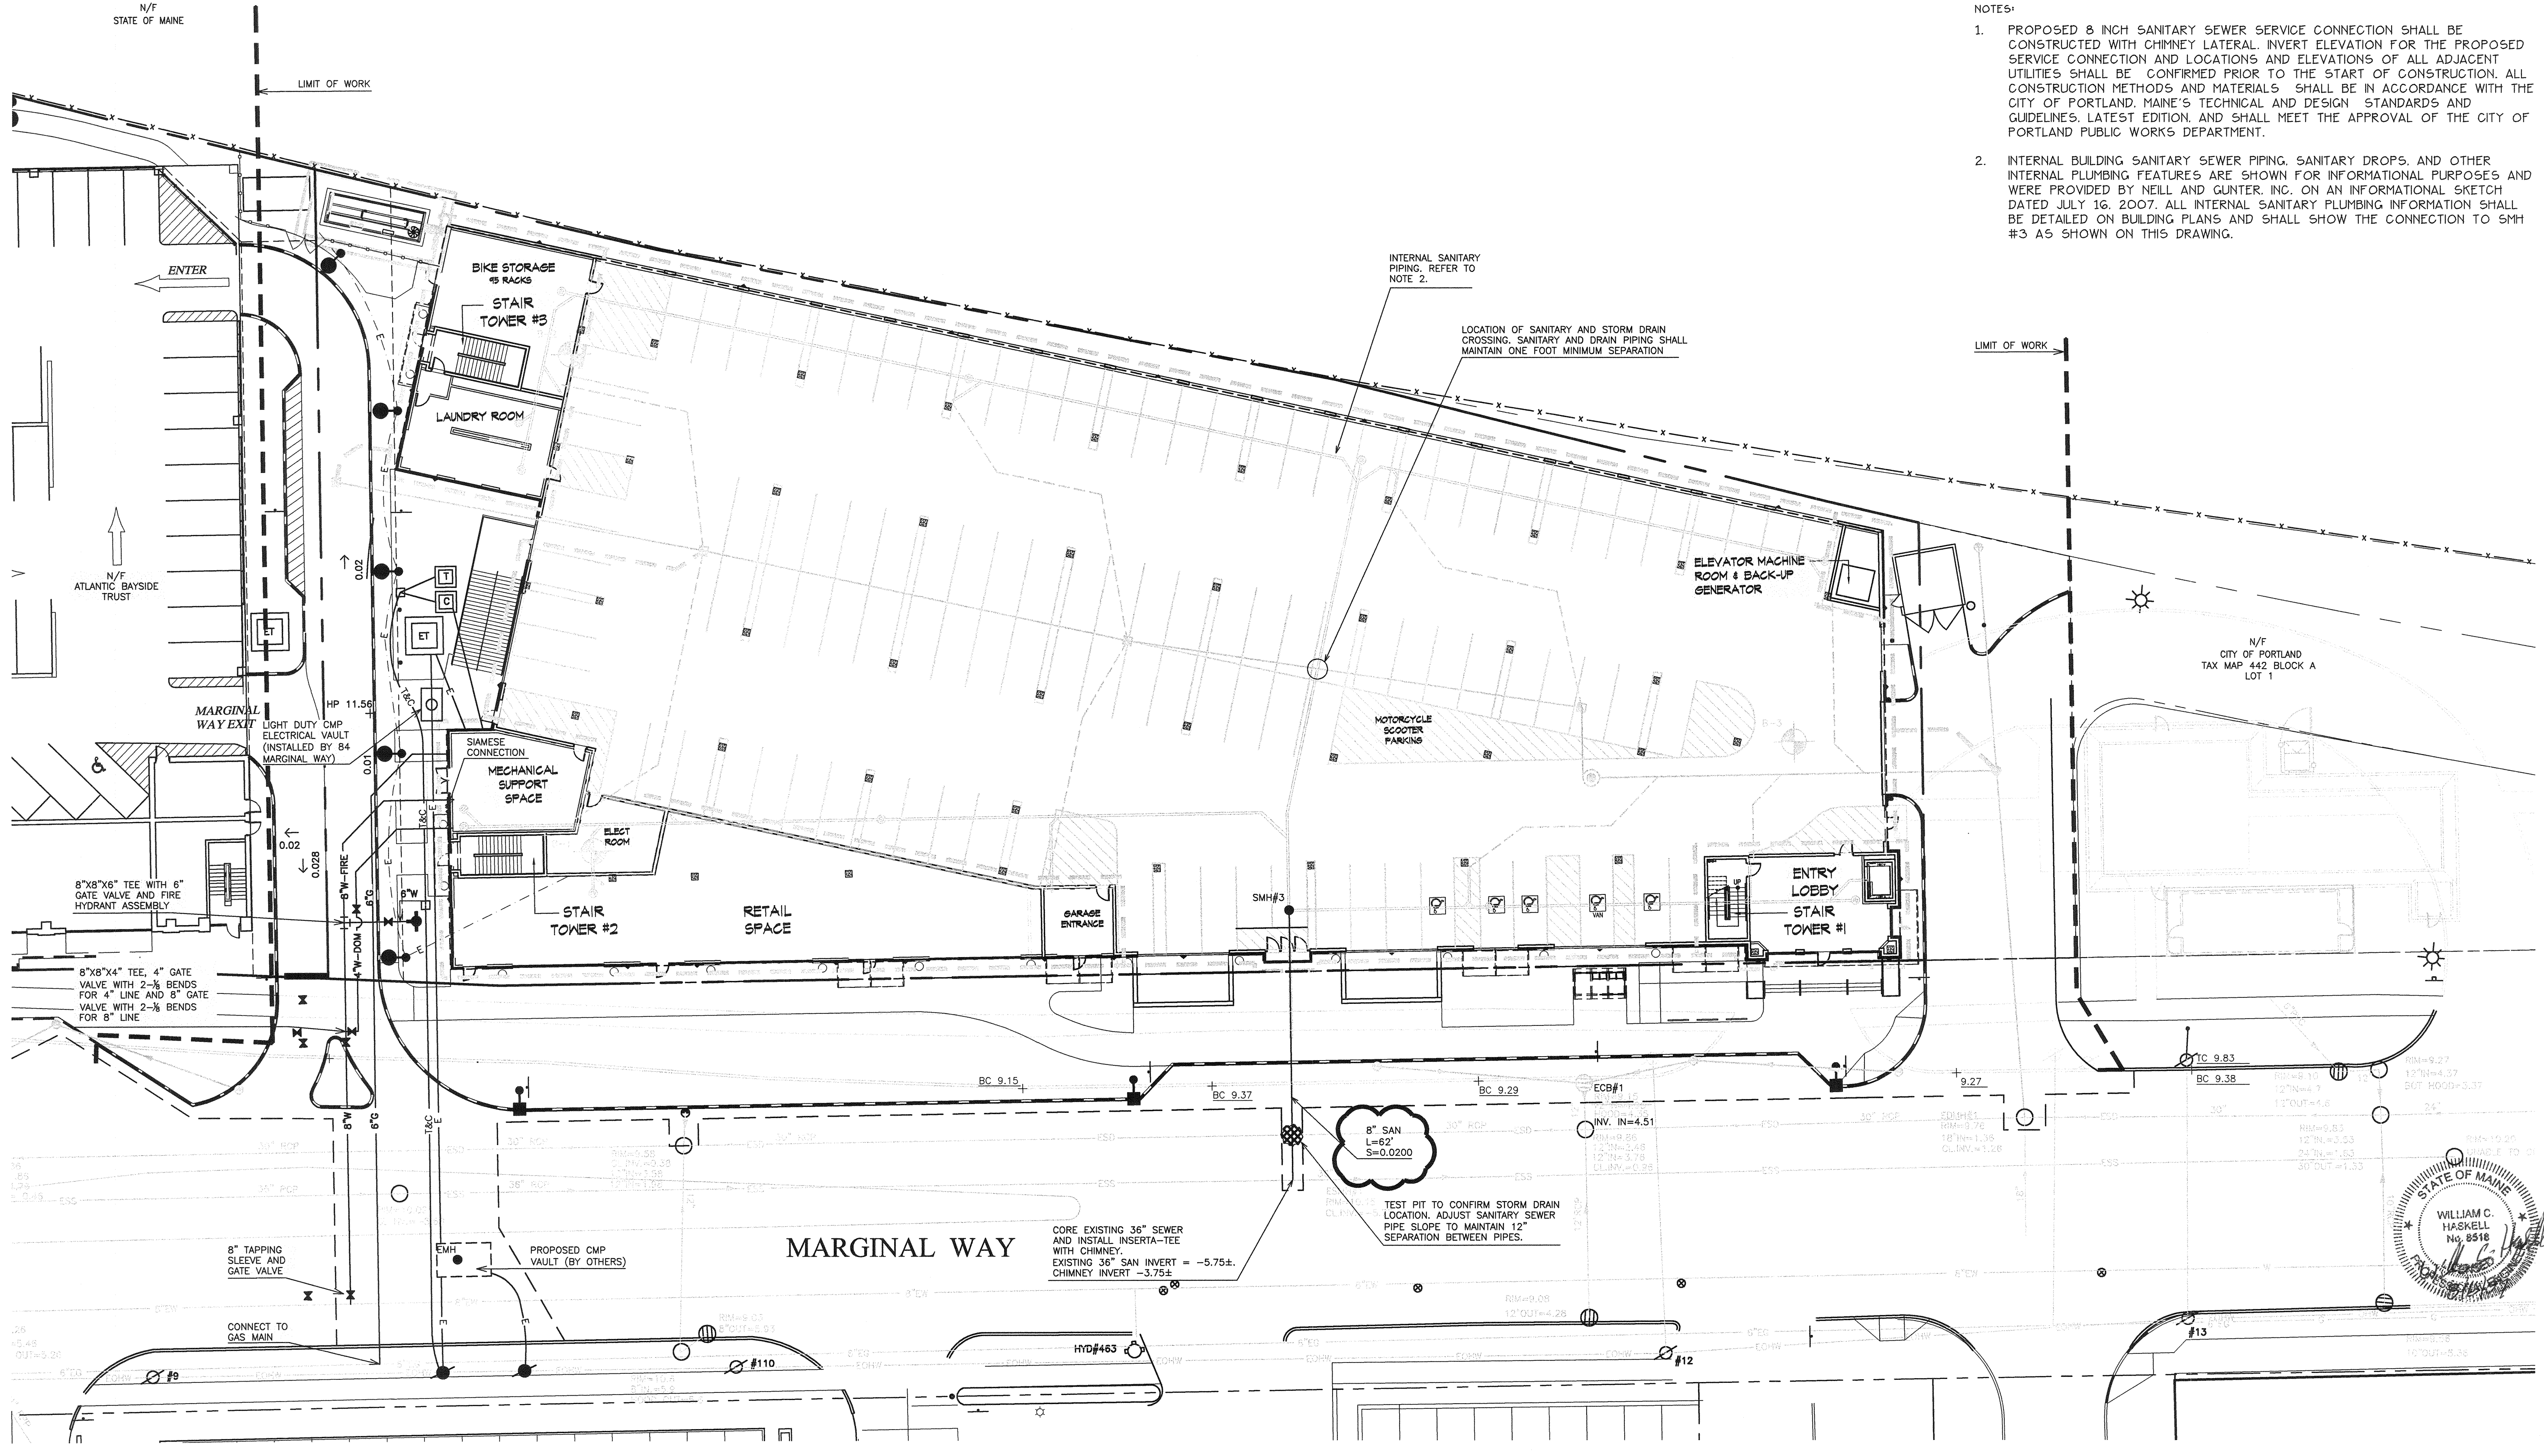

Prepared For:
Applicant:
 SOUTHERN MAINE STUDENT HOUSING, LLC
 247 Commercial Street
 Rockport, Maine 04856
 Tel: (207) 236-4087

Prepared By:
MITCHELL & ASSOCIATES
 Landscape Architects
 The Staples School
 70 Center Street
 Portland, Maine 04101
 Tel: (207) 774-4427

G.P. Gorrill-Palmer
 Consulting Engineers, Inc.
 Traffic and Civil Engineering Services
 15 Shaker Road 207-657-8990
 Gray, ME 04039 FAX: 207-657-8912

BAYSIDE VILLAGE
A STUDENT HOUSING COMPLEX
120 Marginal Way
Portland, Maine


Date: JUNE 15, 2007

Issued For: CONSTRUCTION

Revisions:
 JUNE 26, 2007 - REVISED UTILITY AND ROOF DRAINAGE
 JULY 17, 2007 - CONSTRUCTION DRAWINGS
 AUGUST 6, 2007 - REVISED BUILDING AND SEWER INVERT

Reproduction or reuse of this document without the expressed written consent of Mitchell & Associates is prohibited.

Title: UTILITIES PLAN

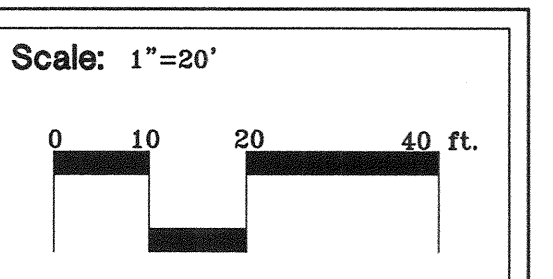

North:

Sheet No: **4**

