


Trouper® Staging - PRODUCT INFORMATION

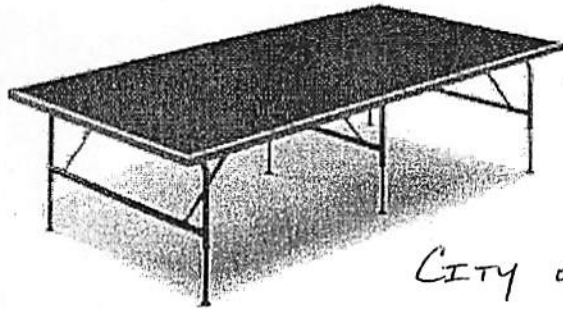

CITY OF PORTLAND STAGING

View Demonstration Video

PRODUCT OF WENGER CORP.

W/ RISER

SETUP

CONTACT: ARTHUR STEPHENSON


- Surprisingly light and easy to handle.
- Integrated platform and leg connectors make setup simple, fast, and intuitive -- all without tools.
- Fixed-height legs unfold quickly to make setup even easier.
- Camlock unit-to-unit connector provides a safe, solid connection between units.

CONSTRUCTION


- Heavy-duty construction with a 200-lbs.-per-square-foot live load rating ensures the stability, safety, and strength needed for show choirs, musicals, and other heavy-use activities.
- Frame constructed of solid 16-gauge steel.
- Decks constructed of solid 3/4in (19mm) exterior-grade plywood.
- Extremely quiet with no moving parts to rattle or clang.
- Deck edges are fully capped by finished steel edging that overlaps and protects the deck edge and surface.
- Available with black moroccan overlay, natural hardboard, or grey carpeted surface.
- Embossed moroccan overlay surface provides excellent traction, even when wet.
- Durable moroccan surface won't curl or peel, which helps prevent tripping.
- Optional skirting, stairs, and guardrails are also available.

DIMENSIONS/STORAGE


- * • 4ft x 8ft (122cm x 244cm) decks.
- Fixed-height leg lengths: 8in (20cm), 16in (41cm), 24in (61cm), and 32in (81cm).
- Optional dual-height leg lengths: 16in and 24in (41cm and 61cm) and 24in and 32in (61cm and 81cm).
- Individual decks available in 3ft x 6ft (91 x 183cm), 4ft x 6ft (122cm x 183cm), 3ft x 8ft (91cm x 244cm), and 4ft x 8ft (122cm x 244cm).
- Matching Move & Store Cart.
- Warranty Information

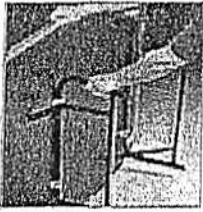

Three sets of folding legs and six connector pieces for great stability

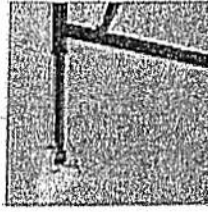

Truss offers optional and height legs to give you more setup flexibility

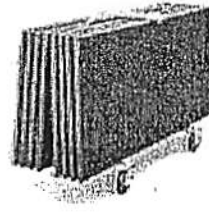

Height Mats & Store Cart. Other sizes also available



Stagehand® Staging - PRODUCT INFORMATION



[View Demonstration Video](#)

SETUP

- True one-person setup with smooth, simple fold-out design.
 - Integrated platform and leg connectors make setup simple, fast, and intuitive -- all without tools.
 - Camlock unit-to-unit connector provides a safe and solid connection between units.
 - Easiest-to-handle one-person design ever available.
- CONSTRUCTION**
- Weighs less than any comparable stage.
 - Durable, smooth-rolling wheels enhance maneuverability.
 - Heavy-duty construction with a 200-lbs.-per-square-foot live load rating ensures the stability, safety, and strength needed for show choirs, musicals, and other heavy-use activities.
 - Frame constructed of solid 16-gauge steel.
 - Decks constructed of solid 3/4in (19mm) exterior-grade plywood.
 - Extremely quiet with no moving parts to rattle or clang.
 - Available with a black morrocan overlay, natural hardboard, or grey carpeted surface.
 - Embossed morrocan overlay surface provides excellent traction, even when wet.
 - Durable morrocan surface won't curl or peel to help preventing tripping.
 - Optional skirting, stairs, and guardrails are also available.

DIMENSIONS/STORAGE

- 4ft x 8ft (122cm x 244cm) decks.
- 16in (41cm) and 24in (61cm) fixed elevations.
- 16in /24in (41/61cm) and 24in /32in (61/81cm) dual elevations.
- Small footprint stores in small spaces.
- PLEASE CHOOSE FLOOR SURFACE FROM AMONG




Black morrocan overlay | Natural Hardboar | Grey Carpet

- Warranty Information



Roll it where you want it.

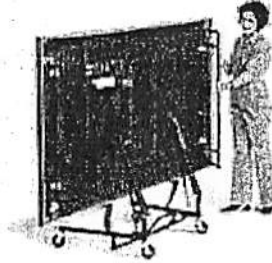


Fold out the legs.




Step on the pedal.



Tilt down.

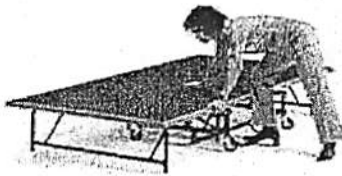


*Gas-assisted springs
lower it for you.*

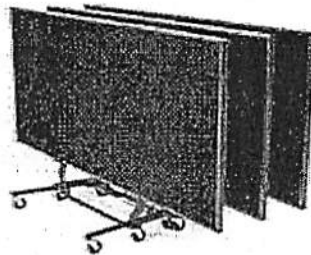


*Afterwards, Steghand®
stores in a small space.*

Tourmaster™ Risers, 4' x 24" - PRODUCT INFORMATION

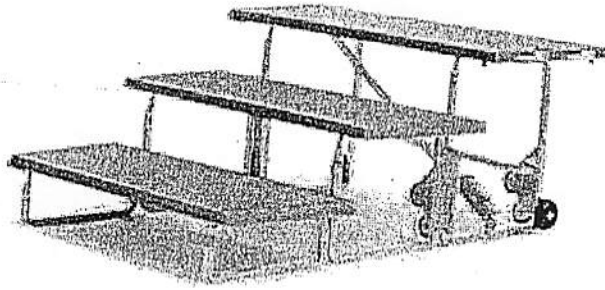


Its smoothly
rounded corners.

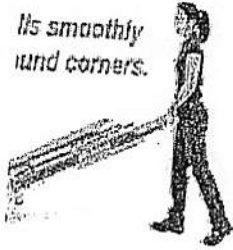

Unfolds easily -
like an accordion.



Pull it up and
lock it into
position.

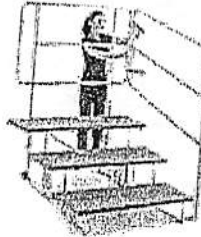



age

Traveling choral risers that are durable and easy to move

Performance Requirements

- Durable carpeted plywood steps in 24" (61 cm) depth.
- Steps can be reversed to create different configurations (tools required).
- Optional 4th-step, backrails and siderails available.


Tourmaster
Move & Store Cart.

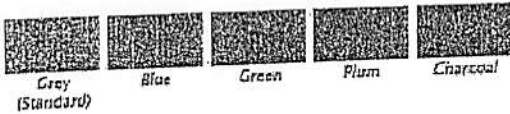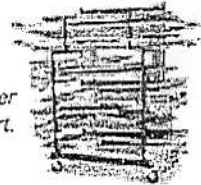

Instruction

- Steel frame with heavy-duty wheels and built-in stair glides stands up to years of use.
- New, silent Lift Assist provides assistance when pulling riser into upright position.
- 3-step model in 4'7" (1.4 m) length.
- Some assembly required
- Warranty Information

New updated design makes it even easier for just about anyone to setup Tourmaster Risers! The Lift Assist provides mechanical assistance when pulling the riser into an upright position and lowering for storage on three-step units. Easy to set down - just press foot-pedal release, push and let down.

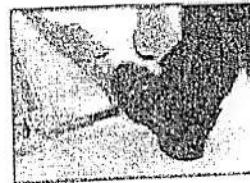


Storage

Rolls and stacks on our carts to save storage space.

Tourmaster
Move & Store Cart.



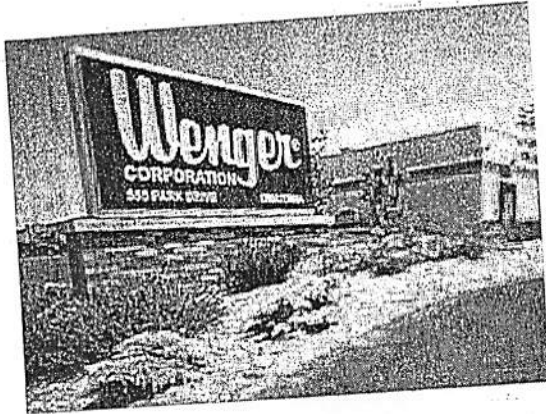

Customer Feedback

United States

Wenger Corporation
555 Park Drive, P.O. Box 448
Owatonna, MN 55060-0448
Phone 800-4WENGER (800-493-6437)
Fax 507-455-4258

Canada

Wenger Corporation Canada
Toronto, Ontario
Phone 800-268-0148
Fax 416-754-3996

China

Wenger Corporation Beijing
Representative Office
Room B1116, Huibin Building,
No.8 East Beichen Road,
Chaoyang District, Beijing,
100101, P.R.China
Phone 0086-10-84972502

For other International Locations or to contact your Wenger representative directly, click on [Find A Rep.](#)