


Trouper® Staging - PRODUCT INFORMATION

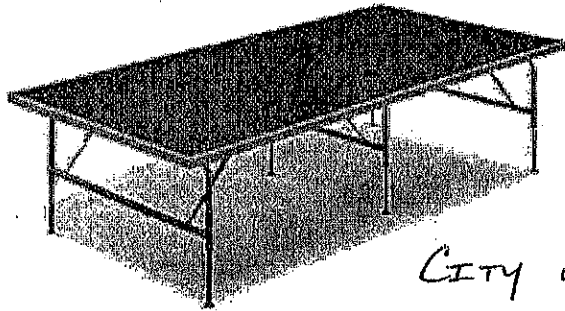

CITY OF PORTLAND STAGING

View Demonstration Video

PRODUCT OF WENGER CORP. W/ RISER

SETUP

CONTACT: ARTHUR STEPHENSON


- Surprisingly light and easy to handle.
- Integrated platform and leg connectors make setup simple, fast, and intuitive -- all without tools.
- Fixed-height legs unfold quickly to make setup even easier.
- Camlock unit-to-unit connector provides a safe, solid connection between units.

CONSTRUCTION


- Heavy-duty construction with a 200-lbs.-per-square-foot live load rating ensures the stability, safety, and strength needed for show choirs, musicals, and other heavy-use activities.
- Frame constructed of solid 16-gauge steel.
- Decks constructed of solid 3/4in (19mm) exterior-grade plywood.
- Extremely quiet with no moving parts to rattle or clang.
- Deck edges are fully capped by finished steel edging that overlaps and protects the deck edge and surface.
- Available with black moroccan overlay, natural hardboard, or grey carpeted surface.
- Embossed moroccan overlay surface provides excellent traction, even when wet.
- Durable moroccan surface won't curl or peel, which helps prevent tripping.
- Optional skirting, stairs, and guardrails are also available.

DIMENSIONS/STORAGE


- * • 4ft x 8ft (122cm x 244cm) decks.
- Fixed-height leg lengths: 8in (20cm), 16in (41cm), 24in (61cm), and 32in (81cm).
- Optional dual-height leg lengths: 16in and 24in (41cm and 61cm) and 24in and 32in (61cm and 81cm).
- Individual decks available in 3ft x 6ft (91 x 183cm), 4ft x 6ft (122cm x 183cm), 3ft x 8ft (91cm x 244cm), and 4ft x 8ft (122cm x 244cm).
- Matching Move & Store Cart.
- Warranty Information

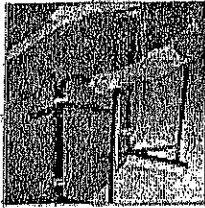


Thru-hole of
locking legs
with camlock
provides for
secure stability.

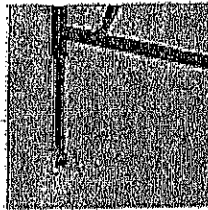


Thru-hole allows
adjustment of
height legs to
provide same
secure stability.

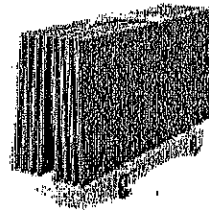

Deck
Morrocan
Surface
Cover
Clear
area also
available.

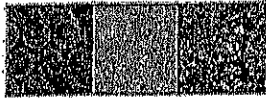

Stagehand® Staging - PRODUCT INFORMATION

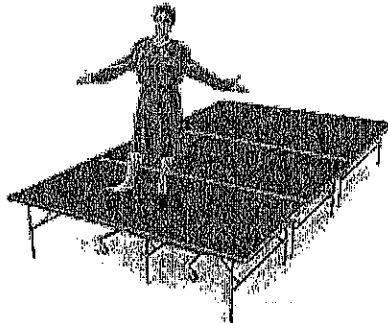

[View Demonstration Video](#)

SETUP

- True one-person setup with smooth, simple fold-out design.
- Integrated platform and leg connectors make setup simple, fast, and intuitive -- all without tools.
- Camlock unit-to-unit connector provides a safe and solid connection between units.
- Easiest-to-handle one-person design ever available. CONSTRUCTION
 - Weighs less than any comparable stage.
 - Durable, smooth-rolling wheels enhance maneuverability.
 - Heavy-duty construction with a 200-lbs.-per-square-foot live load rating ensures the stability, safety, and strength needed for show choirs, musicals, and other heavy-use activities.
 - Frame constructed of solid 16-gauge steel.
 - Decks constructed of solid 3/4in (19mm) exterior-grade plywood.
 - Extremely quiet with no moving parts to rattle or clang.
 - Available with a black morrocan overlay, natural hardboard, or grey carpeted surface.
 - Embossed morrocan overlay surface provides excellent traction, even when wet.
 - Durable morrocan surface won't curl or peel to help preventing tripping.
 - Optional skirting, stairs, and guardrails are also available.

DIMENSIONS/STORAGE


- 4ft x 8ft (122cm x 244cm) decks.
- 16in (41cm) and 24in (61cm) fixed elevations.
- 16in /24in (41/61cm) and 24in /32in (61/81cm) dual elevations.
- Small footprint stores in small spaces.

- PLEASE CHOOSE FLOOR SURFACE FROM AMONG




Black morrocan overlay | Natural Hardboar | Grey Carpet


- Warranty Information

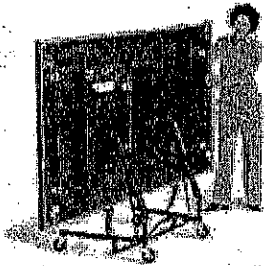


Roll it where you want it.

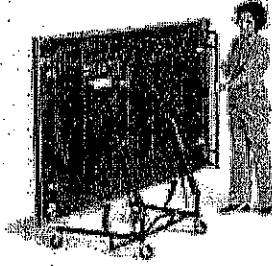

Fold out the legs.

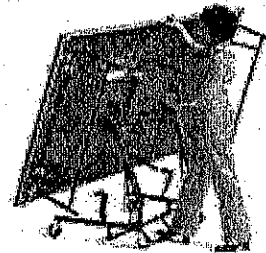


Step on the pedal.

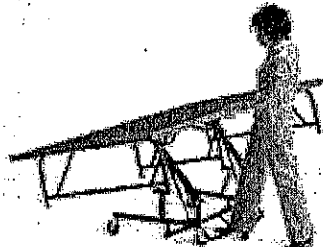

Tilt down.




*Gas-assisted springs
lower it for you.*

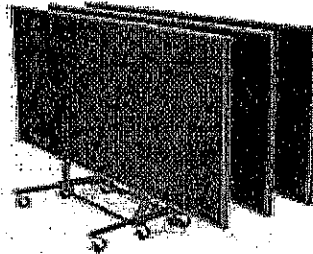

*Aftermarket, Stepboard®
stores in a small space.*

Tourmaster™ Risers, 4' x 24" - PRODUCT INFORMATION

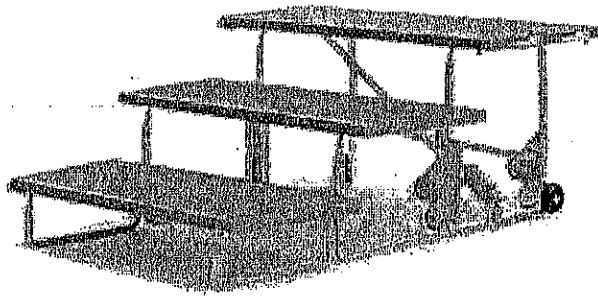


Its smoothly
rond corners.



Unfolds easily -
like an accordion.



Pull it up and
lock it into
position.

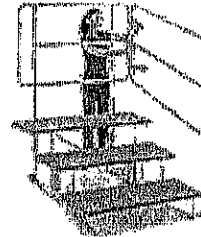


age

Traveling choral risers that are durable and easy to move

Performance Requirements

- Durable carpeted plywood steps in 24" (61 cm) depth.
- Steps can be reversed to create different configurations (tools required).
- Optional 4th-step, backrails and siderails available.

Tourmaster
Move & Store Cart.

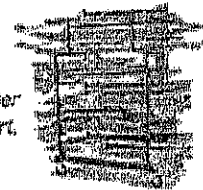

Instruction

- Steel frame with heavy-duty wheels and built-in stair glides stands up to years of use.
- New, silent Lift Assist provides assistance when pulling riser into upright position.
- 3-step model in 4'7" (1.4 m) length.
- Some assembly required
- Warranty Information


New updated design makes it even easier for just about anyone to setup Tourmaster Move & Store carts. The Lift Assist provides mechanical assistance when pulling the riser into an upright position and lowering for storage on three-step units. Easy to adjust - just press foot pedal releases, push and let down.




Storage

Folds and stacks on our carts to save storage space.

Tourmaster
Move & Store Cart.

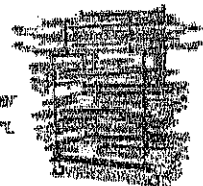

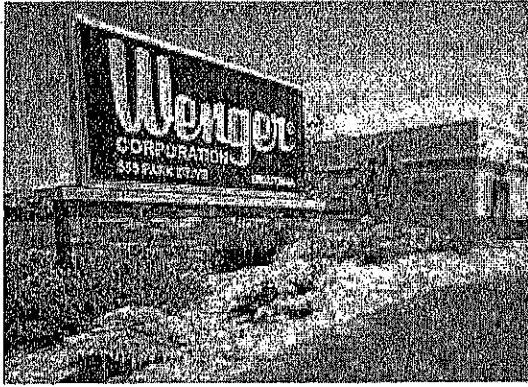

Customer Feedback

United States

Wenger Corporation
555 Park Drive, P.O. Box 448
Owatonna, MN 55060-0448
Phone 800-4WENGER (800-493-6437)
Fax 507-455-4258

Canada

Wenger Corporation Canada
Toronto, Ontario
Phone 800-268-0148
Fax 416-754-3996

China

Wenger Corporation Beijing
Representative Office
Room B1116, Huibin Building,
No.8 East Beichen Road,
Chaoyang District, Beijing,
100101, P.R.China
Phone 0086-10-84972502

For other International Locations or to contact your Wenger representative directly, click on [Find A Rep.](#)