





Winton Scott Architects
5 Milk Street
Portland, Maine 04101
207 774 4811
www.wintonsscott.com

Architecture / Planning
Preservation Architecture
Interior Architecture

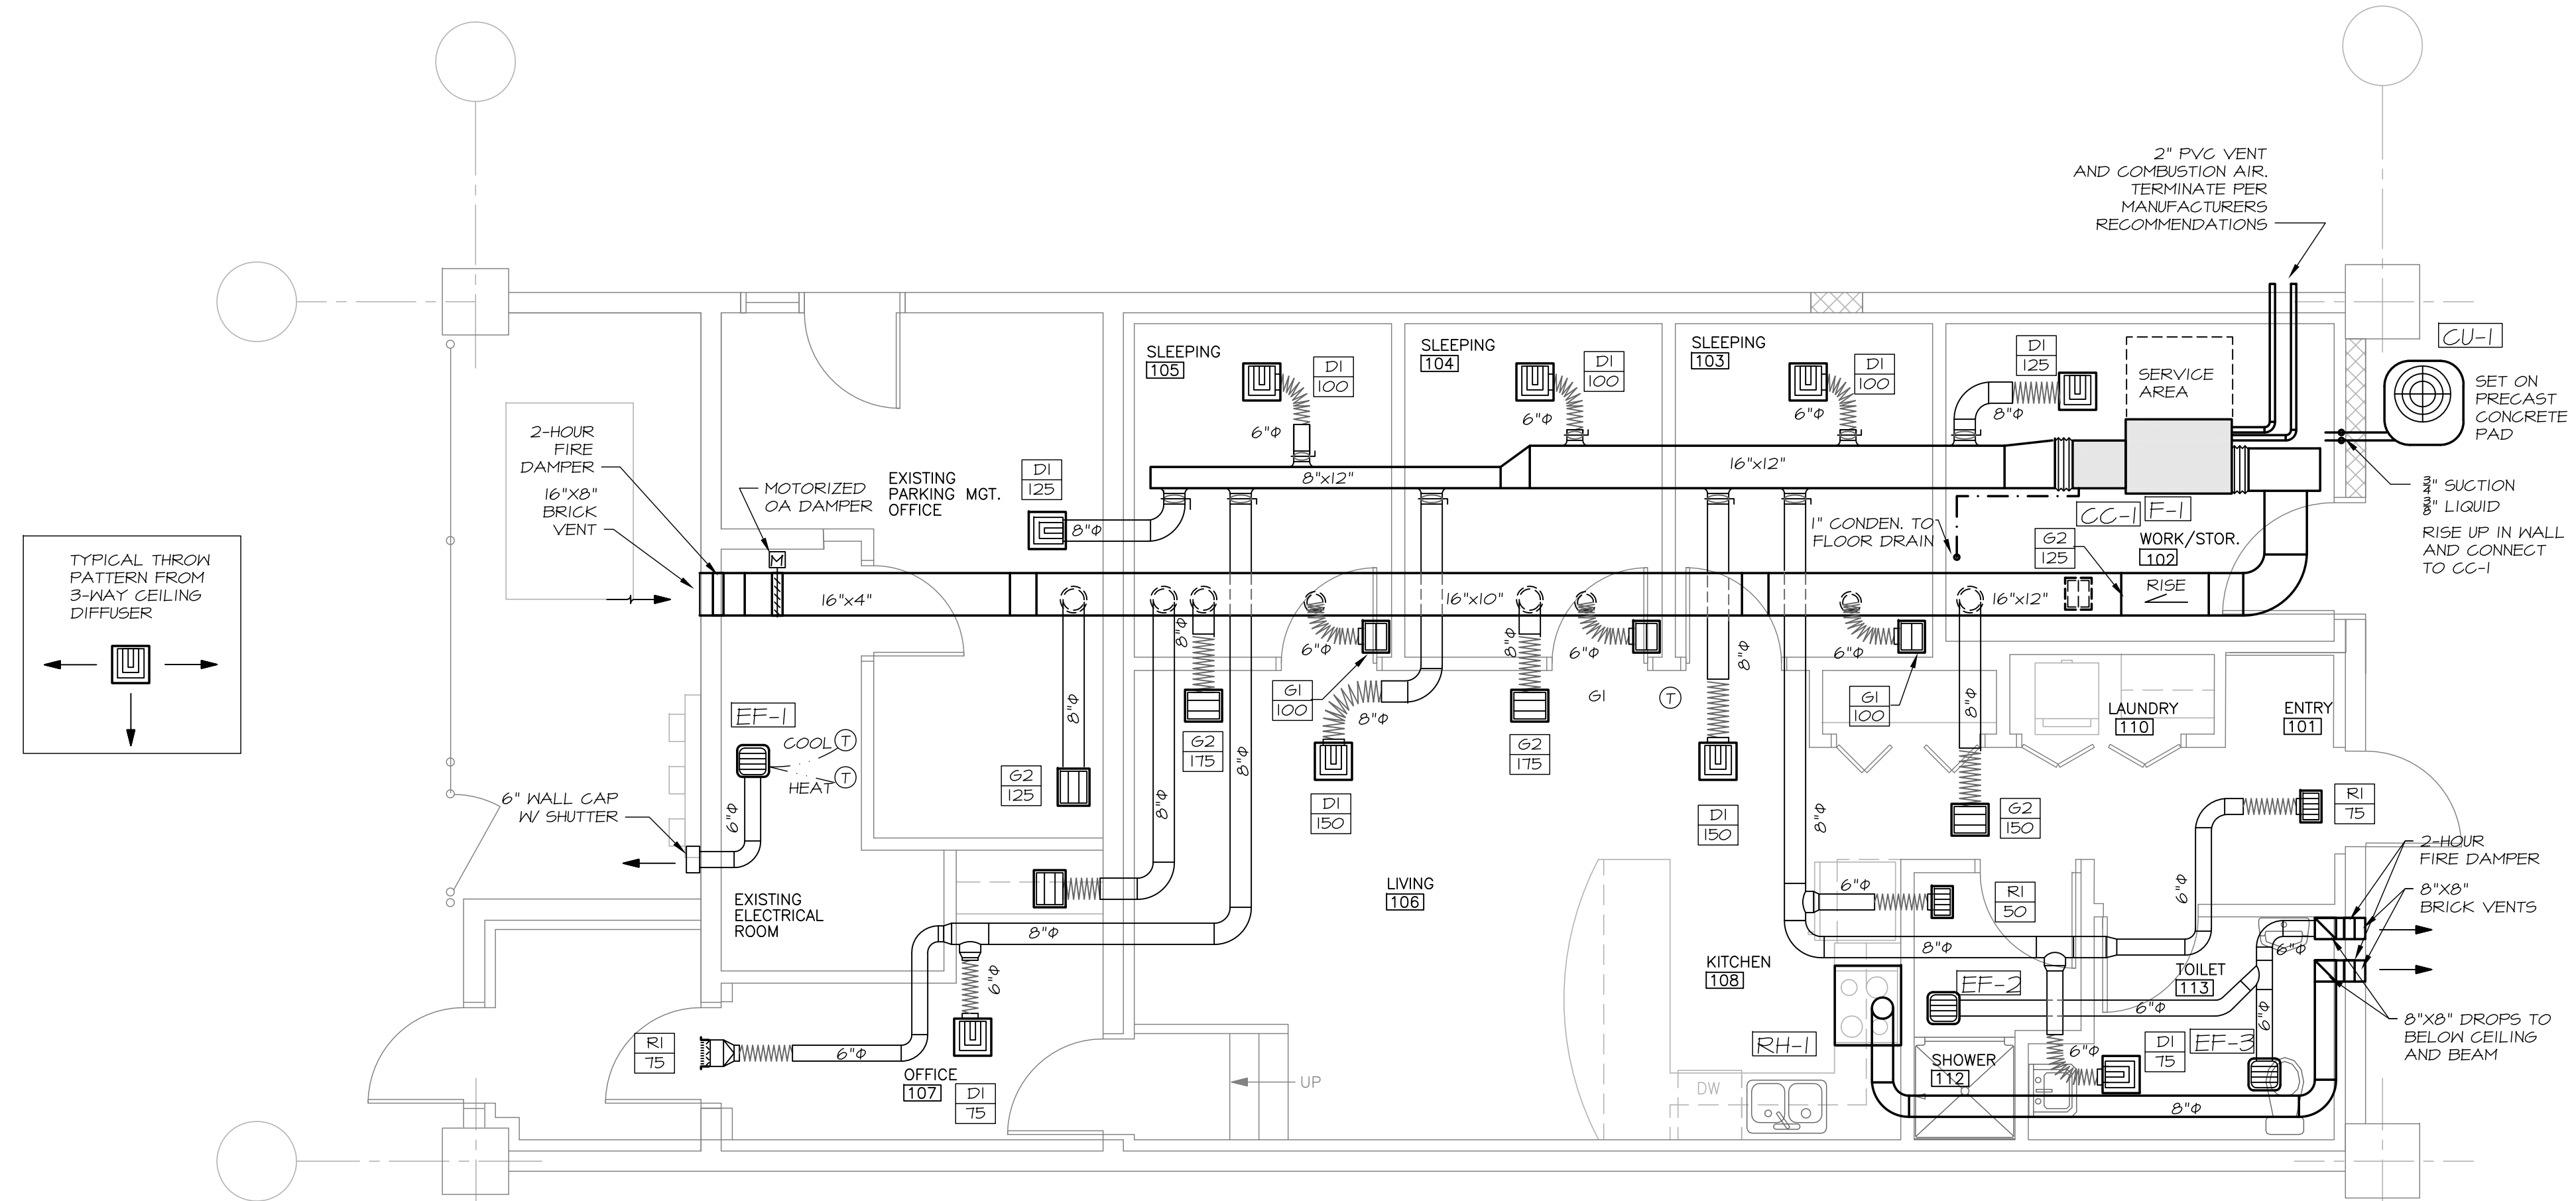

1 NEW MECHANICAL WORK
SCALE: 1/4" = 1'-0"

SHEETMETAL LEGEND	
	3-WAY CEILING SUPPLY DIFFUSER, SURFACE MOUNT
	RETURN OR EXHAUST INLET, SURFACE MOUNT
	DOUBLE DEFLECTION REGISTER WITH OPPOSED BLADE DAMPERS
	BELLMOUTH TAKEOFF
	BELLMOUTH TAKEOFF WITH HEAVY DUTY 24 GA. DAMPER AND CLOSED END BEARING
	UL LISTED FLEXIBLE DUCTWORK, INSULATED 1-1/2", MAXIMUM RUN LENGTH 6'-0"
	MOTORIZED DAMPER
	MANUAL DAMPER - LOCKING QUADRANT
	THERMOSTAT

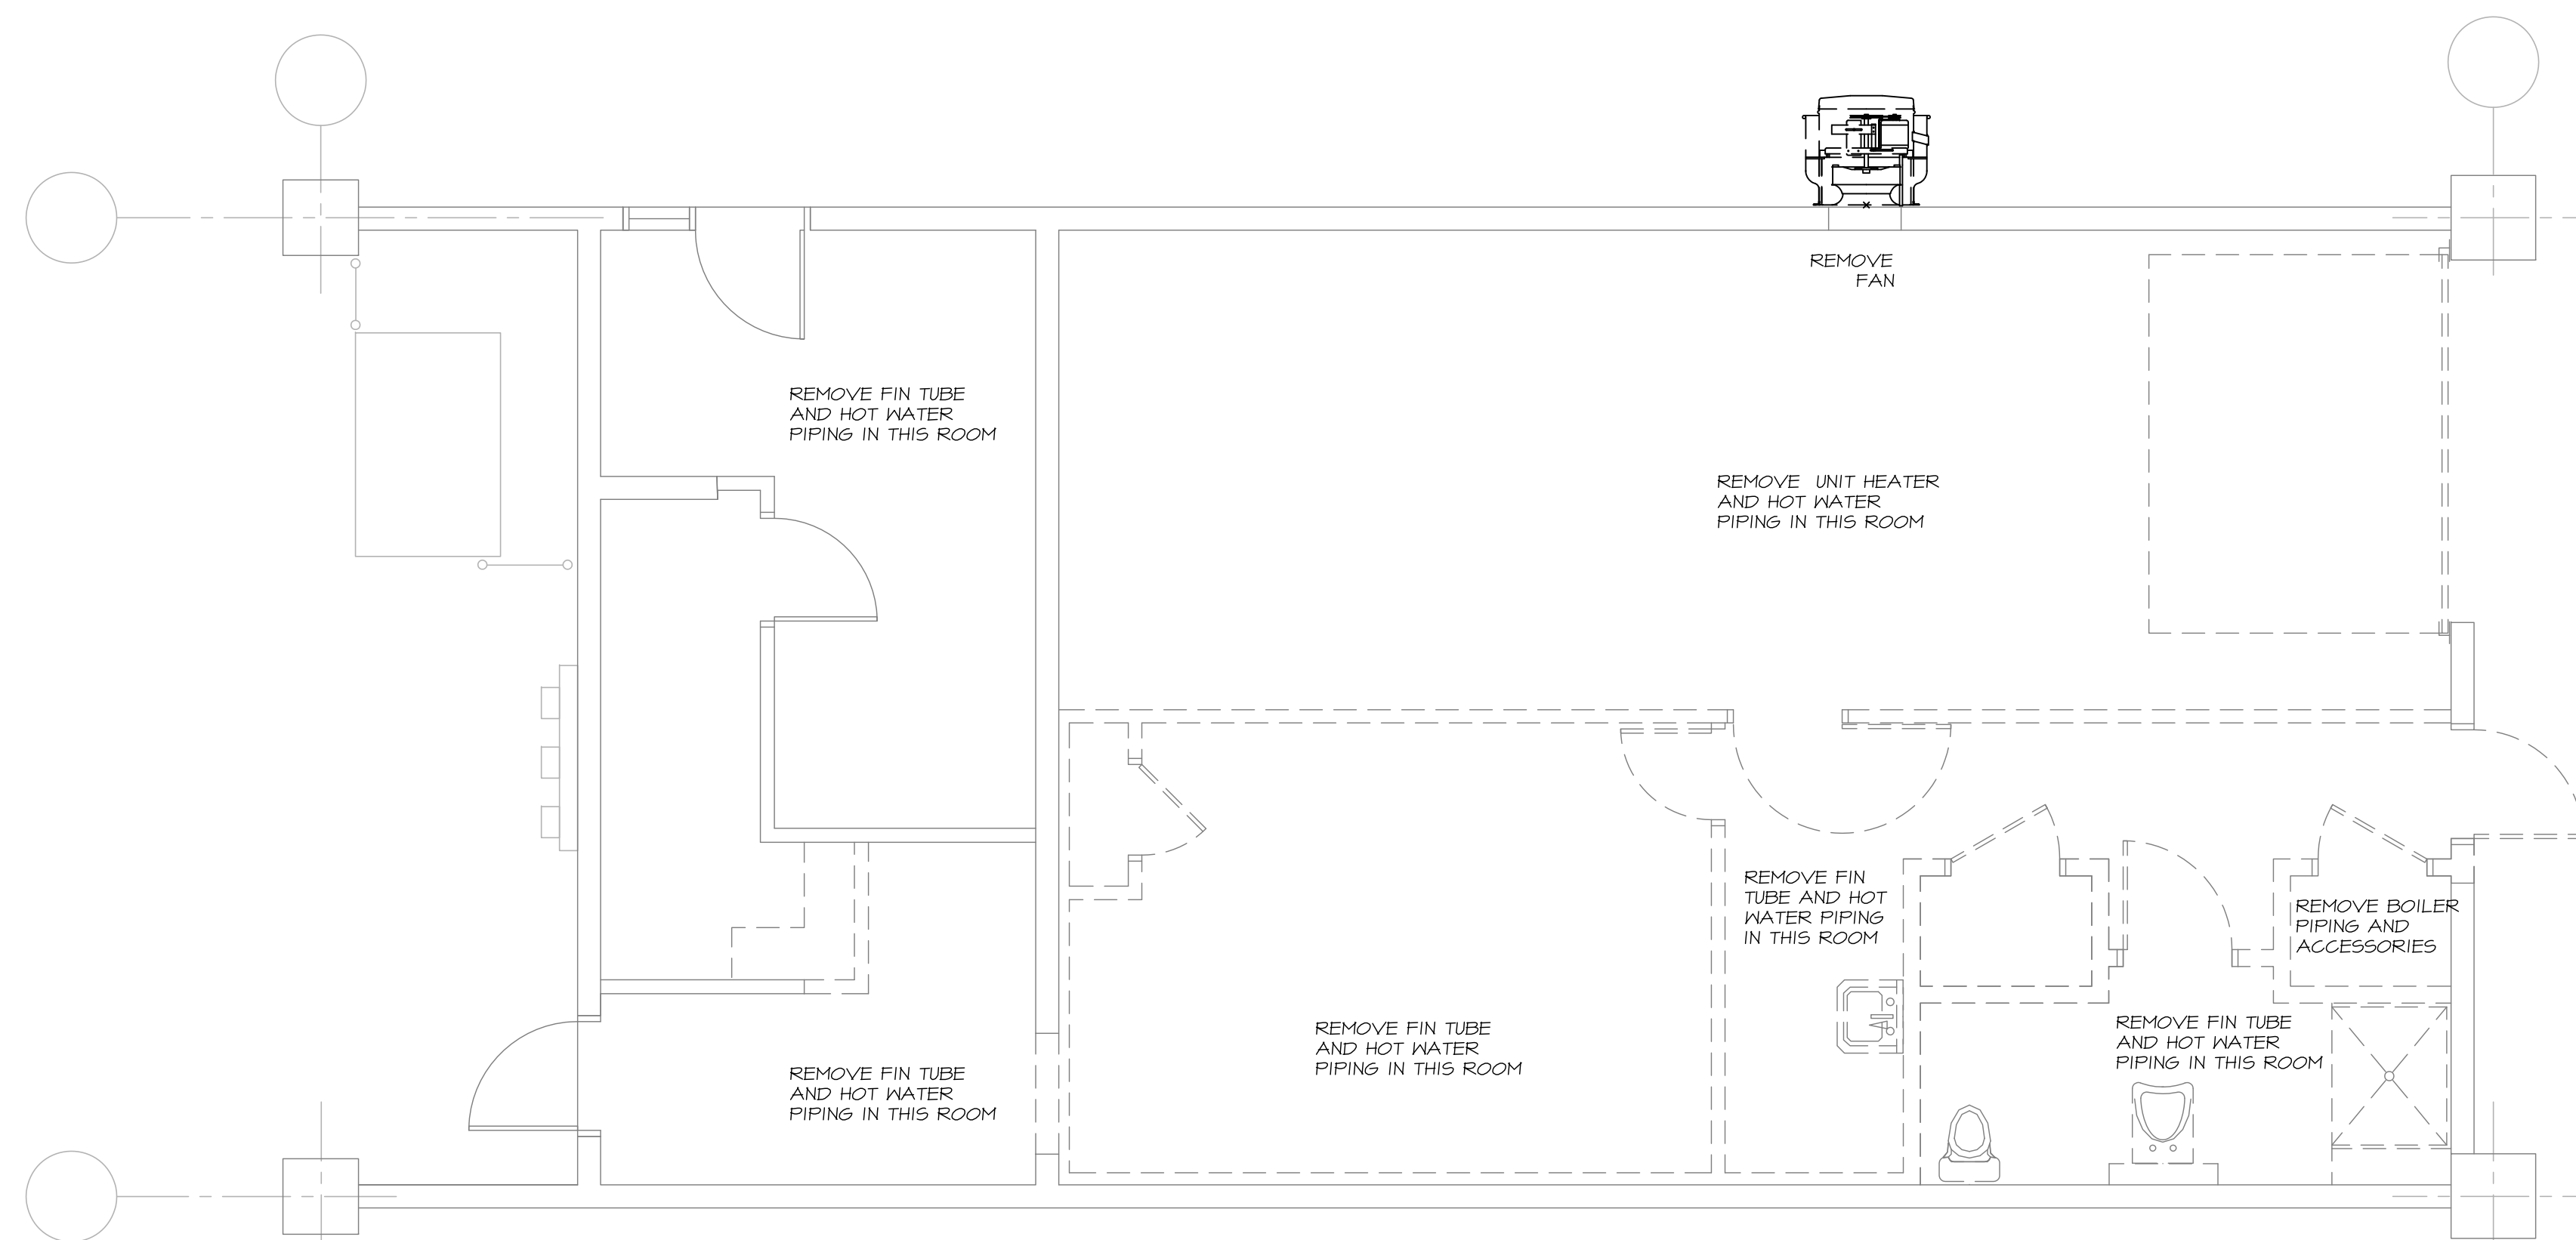

2 MECHANICAL DEMOLITION
SCALE: 1/4" = 1'-0"

City of Portland
Fire Boat Crew
Quarters

Maine State Pier
Portland, Maine


PROGRESS PRINT
October 5, 2012

MECHANICAL
DEMOLITION
NEW PLANS

Scale: 1/4" = 1'

MECHANICAL SYSTEMS ENGINEERS
ROYAL RIVER CENTER, UNIT #10
10 FOREST FALLS DRIVE
YARMOUTH, MAINE 04096
FACEBOOK: MECHANICAL SYSTEMS ENGINEERS
207-846-1441

M1

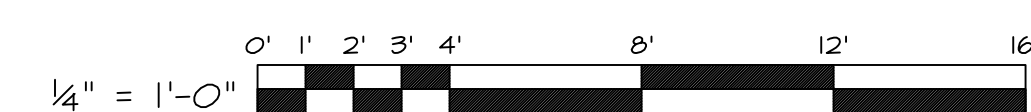

© COPYRIGHT 2012