



1 BUILDING SECTION THROUGH WAITING AREA
SCALE: 1/4" = 1'-0"

2 BUILDING SECTION THROUGH WAITING AREA
SCALE: 1/4" = 1'-0"

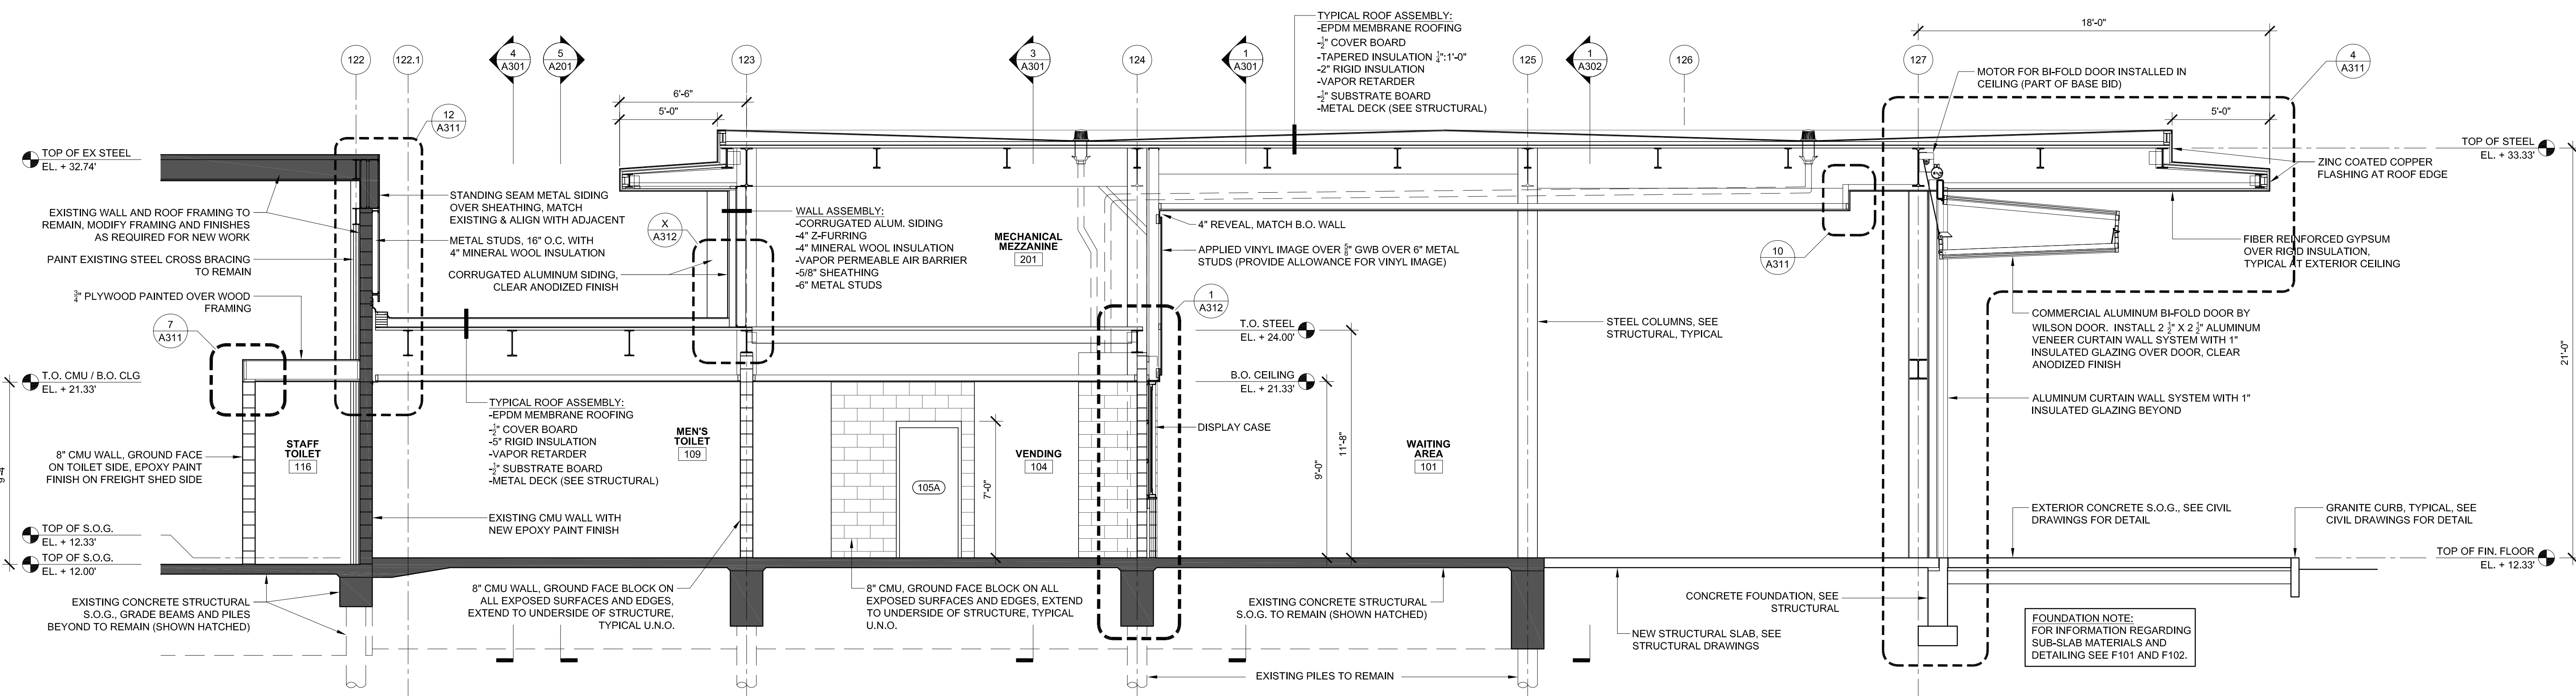

3 BUILDING SECTION THROUGH BATHROOM, VENDING, WAITING AREA
SCALE: 1/4" = 1'-0"

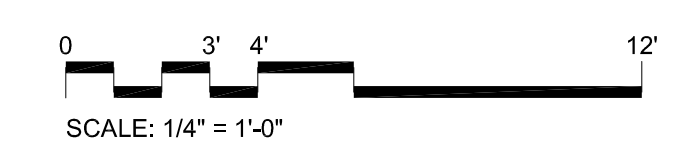

Scott Simons Architects
75 York Street, Portland, Maine 04101
www.ssimonsarchitects.com
207.772.4656


PROJECT NAME:

CASCO BAY FERRY TERMINAL

RENOVATIONS & ADDITIONS
56 COMMERCIAL STREET
PORTLAND, MAINE 04101

FEDERAL PROJECT NO. FBD-1836 (300) X
STATE WIN NO. 18363.10

SEAL:

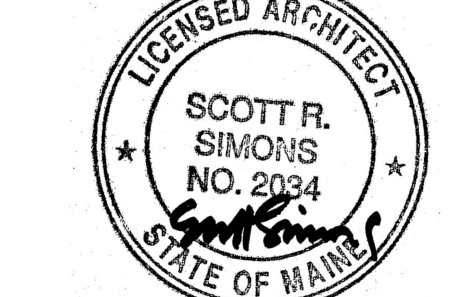

THIS DRAWING IS THE PROPERTY OF SCOTT SIMONS ARCHITECTS (SSA) AND IS NOT TO BE COPIED OR REPRODUCED IN PART OR WHOLE.
2013 © SCOTT SIMONS ARCHITECTS, LLC

REVISIONS:

DATE OF ISSUE: MAY 14, 2013
PROJECT NUMBER: 2011-0270
STATUS: ISSUED FOR BIDDING

BUILDING SECTIONS

A302