



E1 ELECTRICAL POWER DEMOLITION PLAN

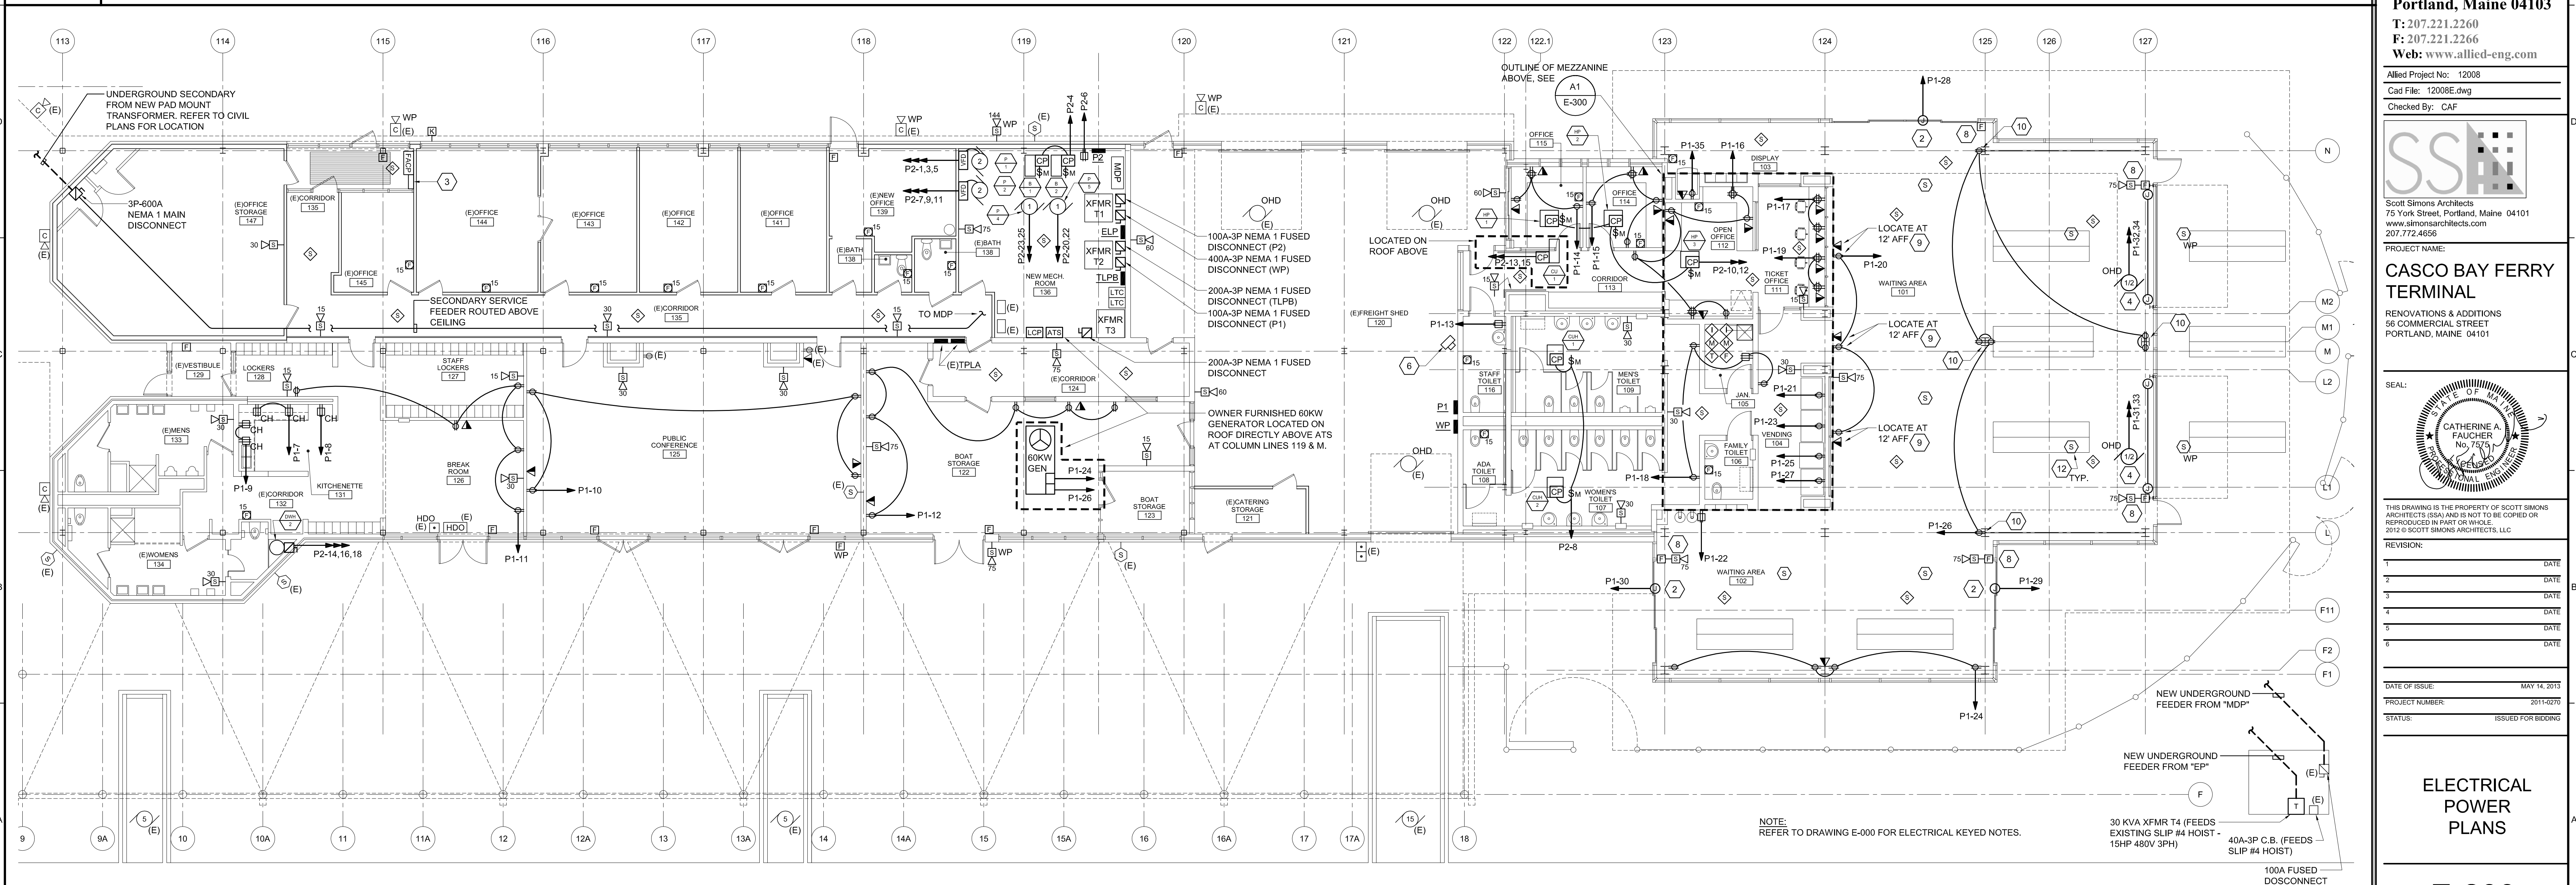

A1 ELECTRICAL POWER NEW CONDITIONS PLAN

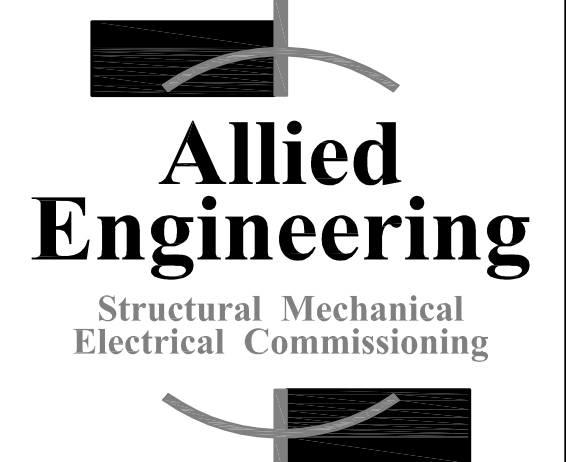


160 Veranda Street
Portland, Maine 04103
T: 207.221.2260
F: 207.221.2266
Web: www.allied-eng.com

Allied Project No: 12008
Cad File: 12008E.dwg
Checked By: CAF



Scott Simons Architects
75 York Street, Portland, Maine 04101
www.simonsarchitects.com
207.772.4656

PROJECT NAME:
CASCO BAY FERRY TERMINAL
RENOVATIONS & ADDITIONS
56 COMMERCIAL STREET
PORTLAND, MAINE 04101

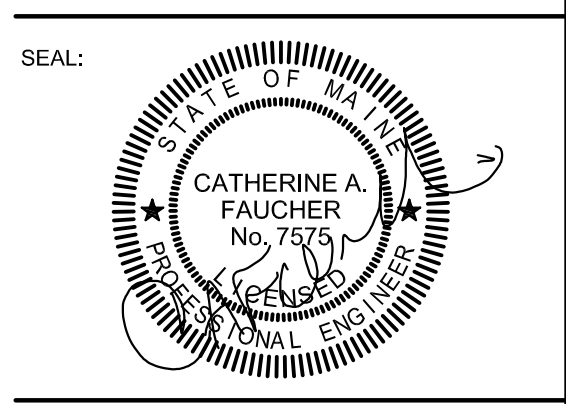

THIS DRAWING IS THE PROPERTY OF SCOTT SIMONS ARCHITECTS (SSA) AND IS NOT TO BE COPIED OR REPRODUCED IN PART OR WHOLE. ©2012 SCOTT SIMONS ARCHITECTS, LLC

REVISION:

NO.	DATE	DATE
1		
2		
3		
4		
5		
6		

DATE OF ISSUE: MAY 14, 2013
PROJECT NUMBER: 2011-0270
STATUS: ISSUED FOR BIDDING

ELECTRICAL POWER PLANS

E-200