




SIDE VIEW

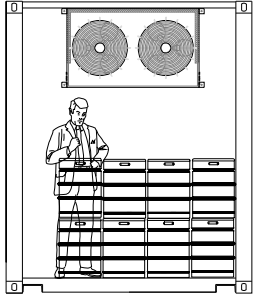

FRONT VIEW

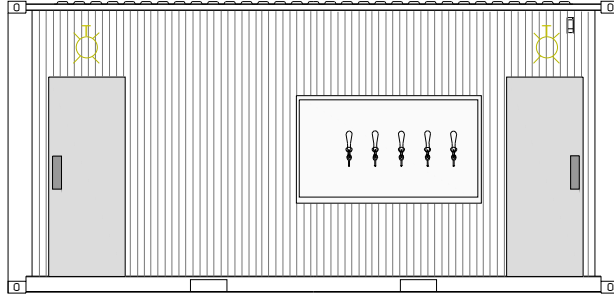


OVERHEAD VIEW

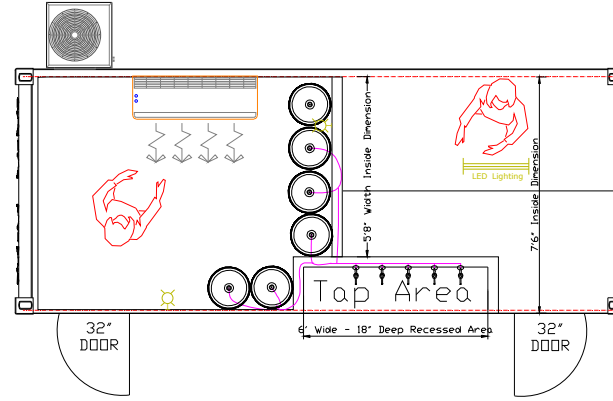

F & B CONTAINER

BATHROOM

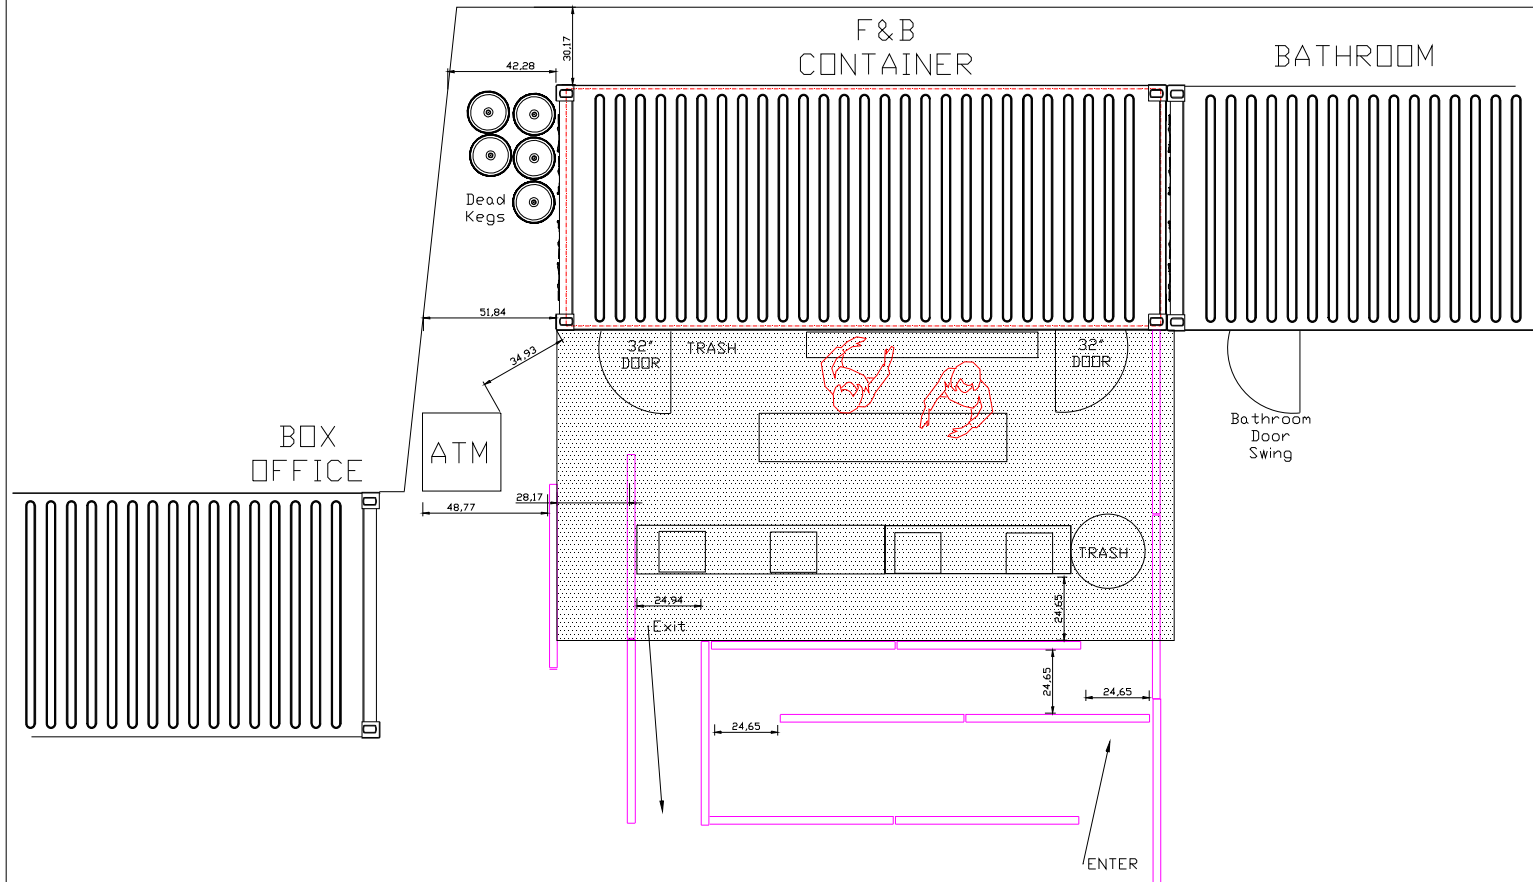


General Notes


(1) 20' Refrigerated High Cube Container

9'8" Cooler Storage / 9'10" Dry Storage

Blower Fan:

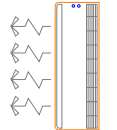

Condenser (To be mounted to welded frame)

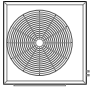

No.	Revision/Issue	Date

Firm Name and Address
Waterfront concerts.com
 275 4th Street
 Old Town, ME 04468

Project Name and Address
 MSP - Beer Concessions
 Internal Rendering

Project	Sheet
MSP Beer Concessions	Overall Layout
Date	3/1/18
Scale	NOT TO SCALE