




Rear Exterior View

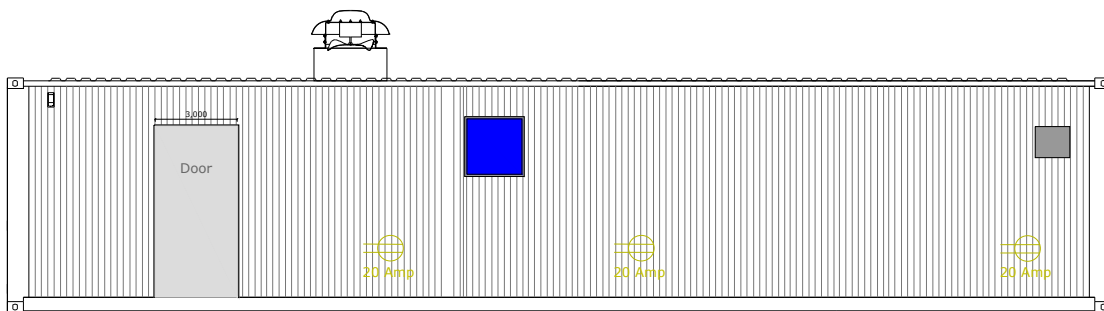

Interior Equipment View Overhead

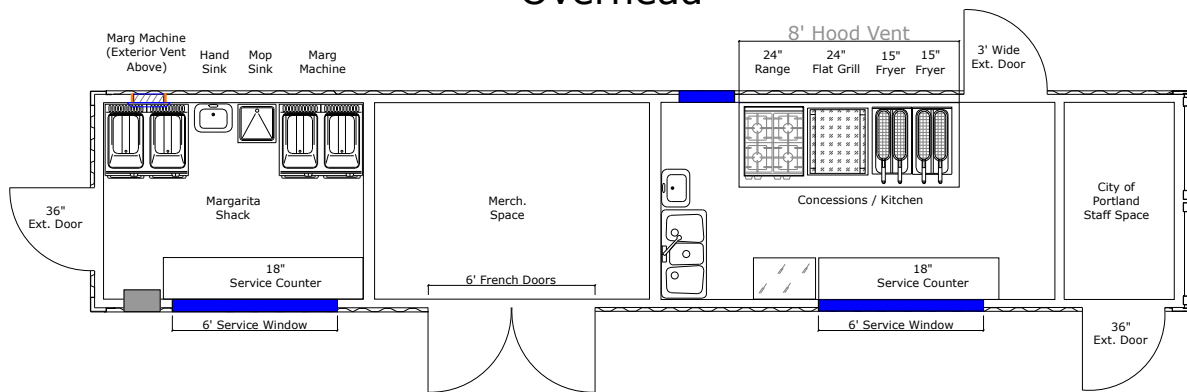

Front Exterior View

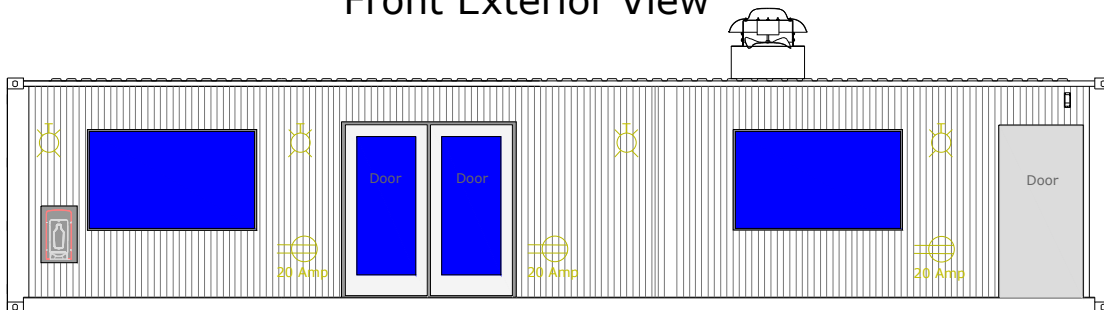

General Notes

40' High Cube Container

Kitchen Equip. Sizing Approximate

Exterior Lighting On Switch in City of Portland space

Grease Trap in Kitchen Area (Not pictured)

Vent Fan:



No.	Revision/Issue	Date

Firm Name and Address
Waterfront
 275 4th Street
 Old Town, ME 04468

Project Name and Address
 MSP Concessions
 Internal Rendering

Project: MSP Concessions	Sheet: Overall Layout
Date: 3/2/18	
Scale: NOT TO SCALE	