


# 3 | OUTLINES AND DIMENSIONS

## 3-1. INDOOR UNIT MS-A09WA MS-A12WA

Unit: inch

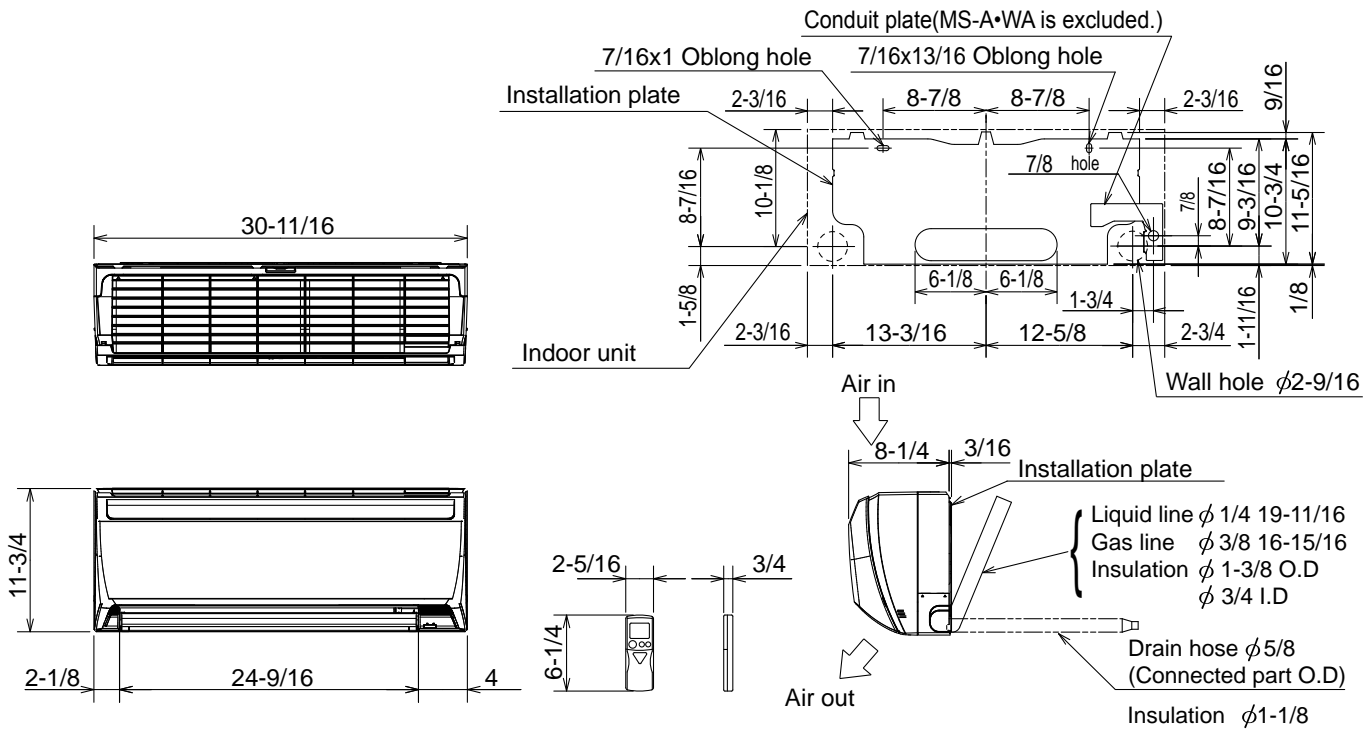

## MSZ-GL06NA MSZ-GL09NA MSZ-GL12NA MSZ-GL15NA MSY-GL09NA MSY-GL12NA MSY-GL15NA

