




700 Marsolais Street
 L'Assomption, Quebec
 Canada J5W 2G9
 Tel: (450) 589-1063
 or 1-800-267-8243
 Téléc. : (450) 589-1711
 Fax: (450) 589-1711
 info@stageline.com

Stageline SL 260

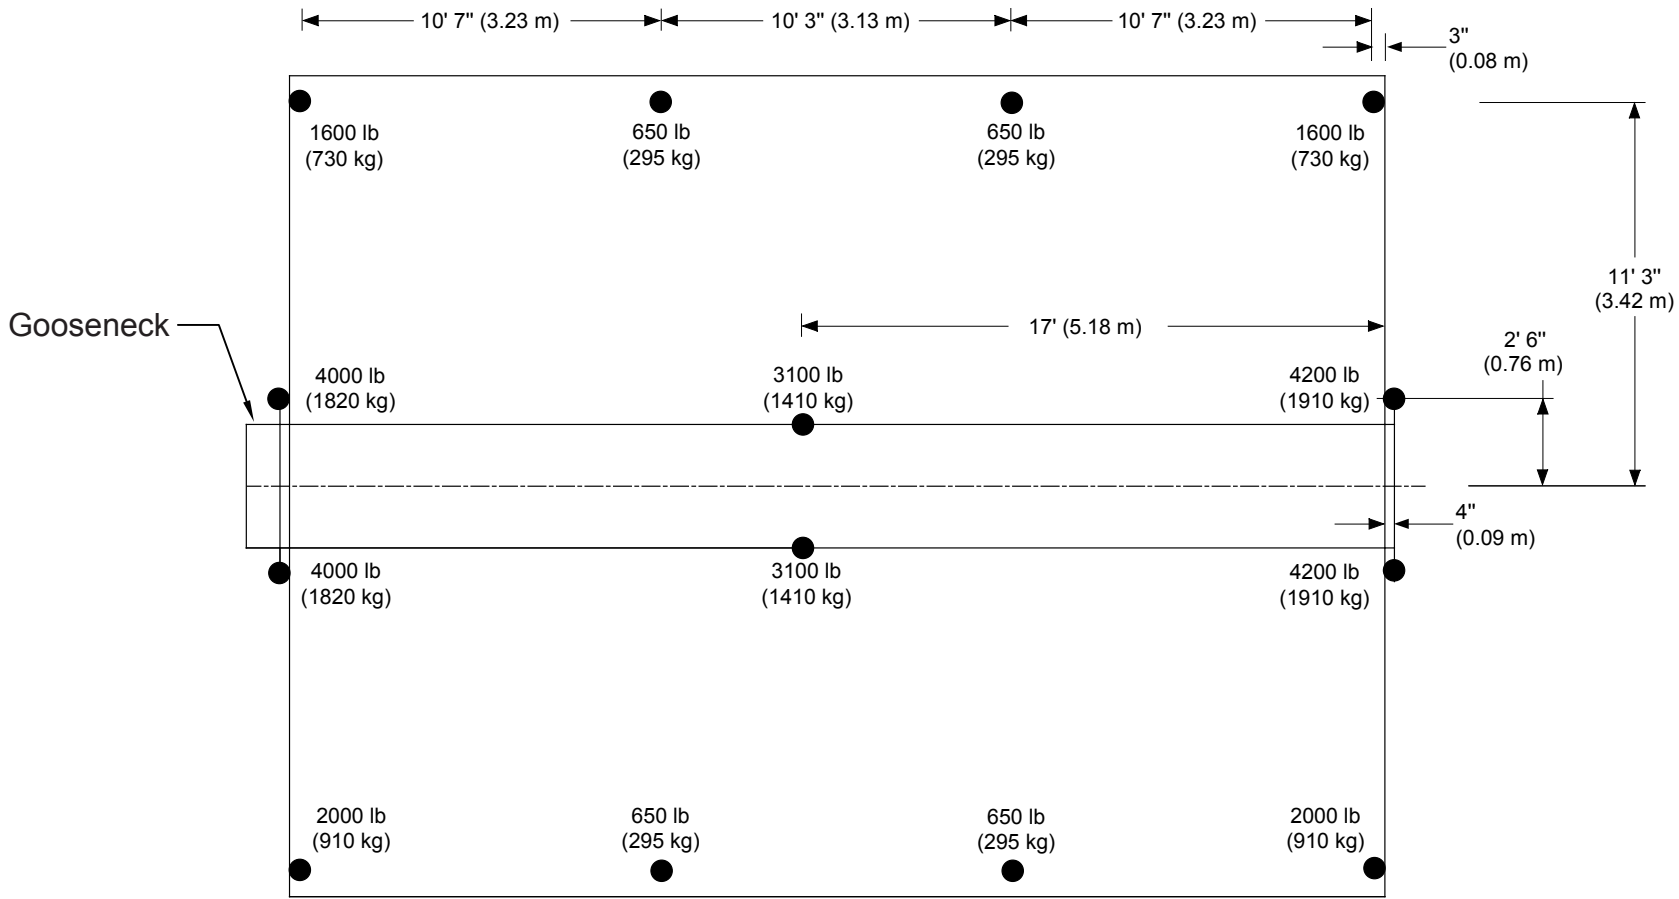

● : Floor stabilizers, extension et levelling jacks.

Note: For additional live load information, refer to Stageline technical department.

Dead Load Ground Support