




700 Marsolais Street
 L'Assomption, Quebec
 Canada J5W 2G9
 Tel: (450) 589-1063
 or 1-800-267-8243
 Téléc. : (450) 589-1711
 Fax: (450) 589-1711
 info@stageline.com

Stageline SL 260

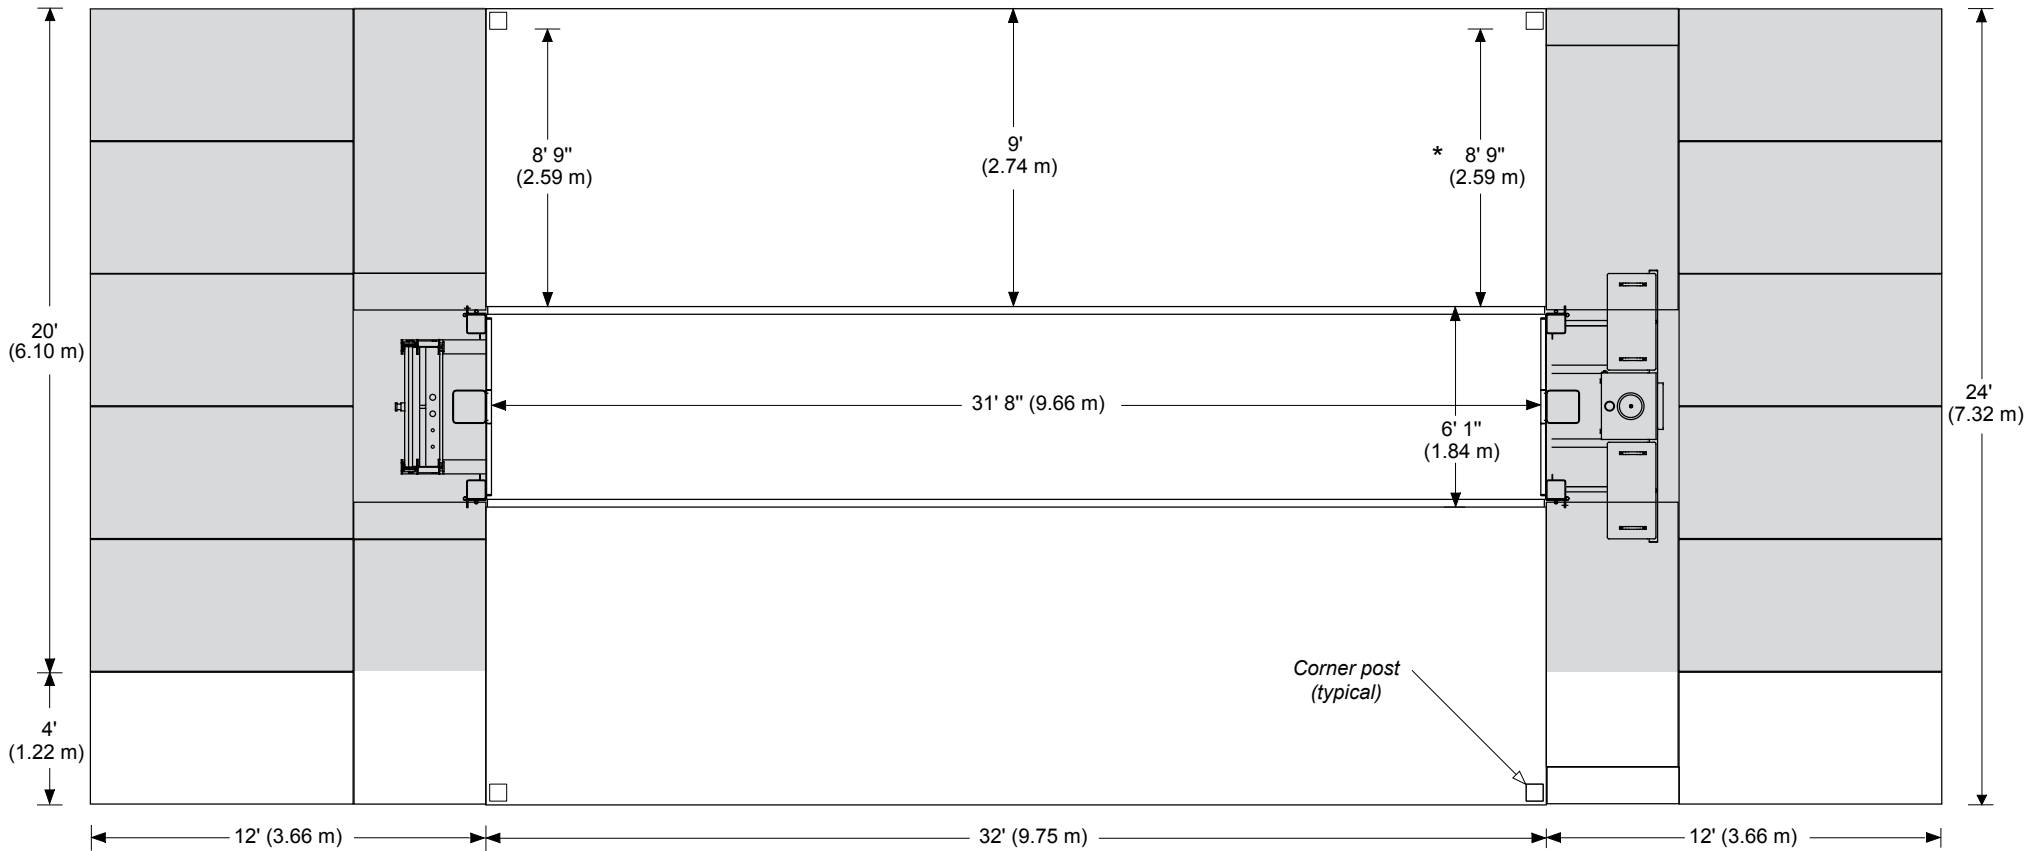

Covered section:
 12' x 20'
 (3.66m x 6.10m)

Downstage
 Capacity: 100 lb/ft² (490 kg/m²)

* Please refer to stage specification for nominal value

Floor View with Covered Wings