




700 Marsolais Street  
L'Assomption, Quebec  
Canada J5W 2G9  
Tel: (450) 589-1063  
or 1-800-267-8243  
Télec. : (450) 589-1711  
Fax: (450) 589-1711  
info@stageline.com

# Stageline SL 260

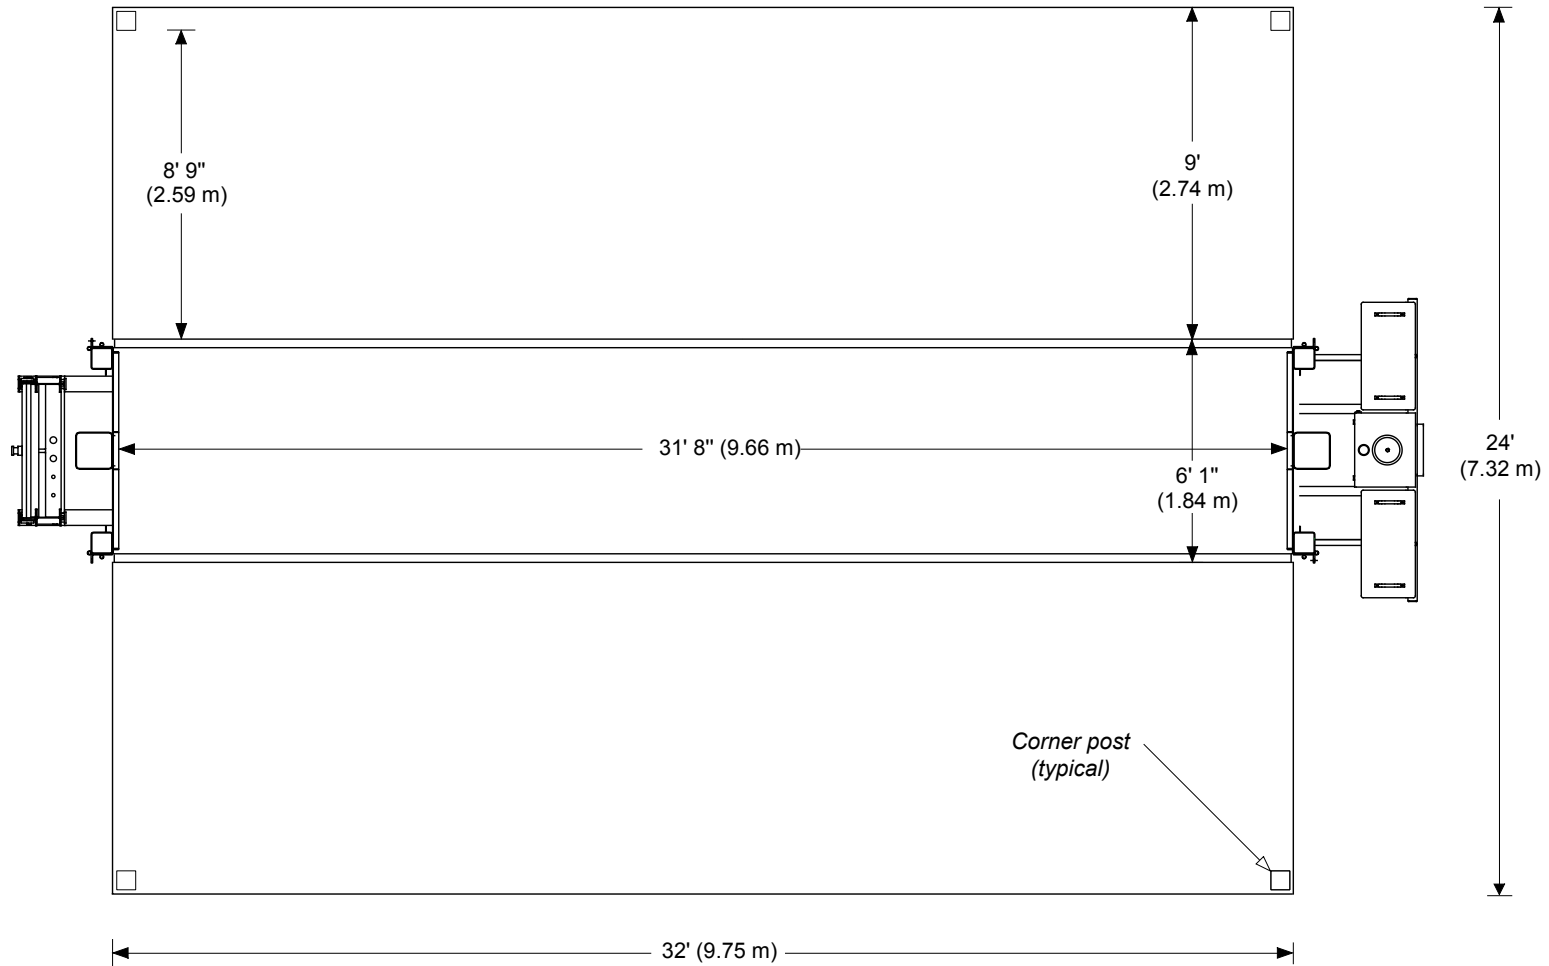

Downstage  
Capacity: 100 lb/ft<sup>2</sup> (490 kg/m<sup>2</sup>)

## Floor View