




700 Marsolais Street
 L'Assomption, Quebec
 Canada J5W 2G9
 Tel: (450) 589-1063
 or 1-800-267-8243
 Téléc. : (450) 589-1711
 Fax: (450) 589-1711
 info@stageline.com

Stageline SL 260

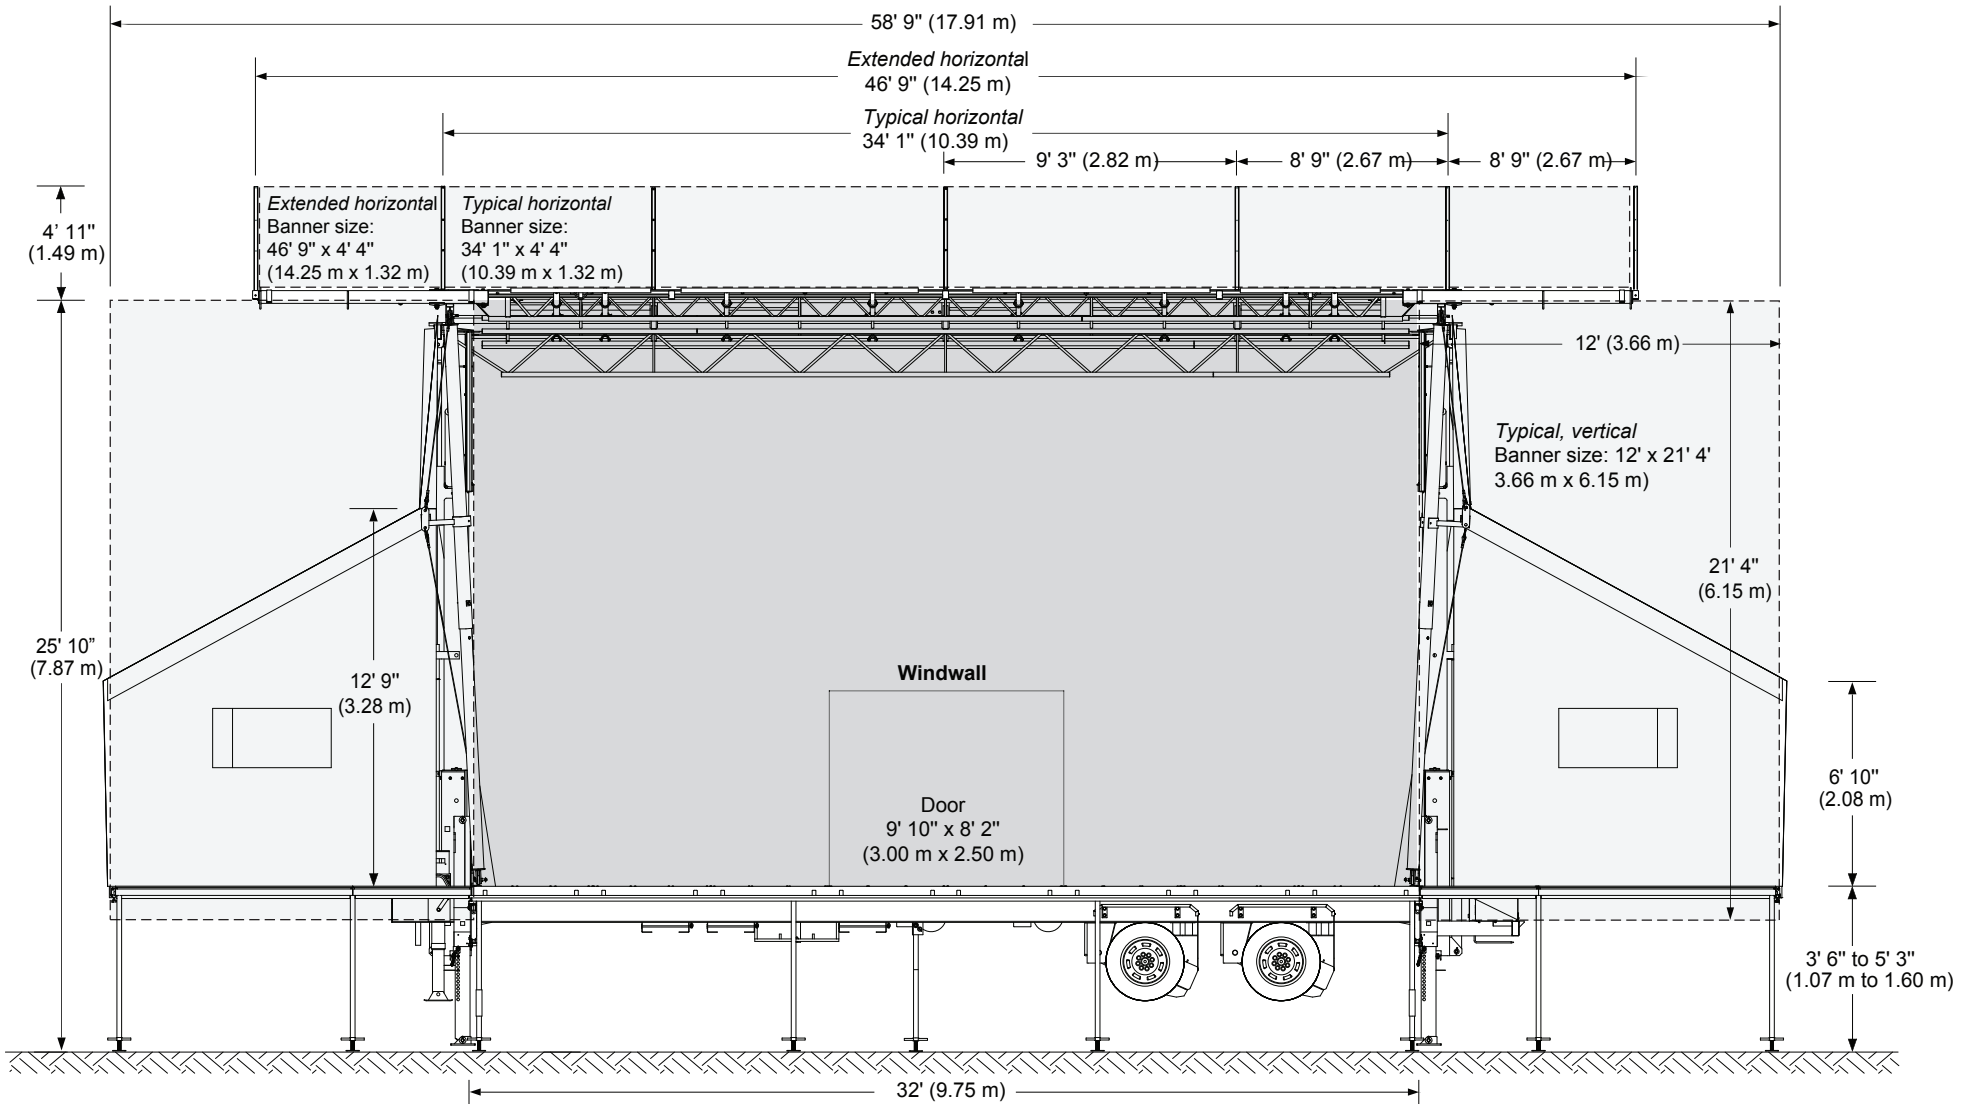

Front View with Windwall, Banner & Covered Wings