




700 Marsolais Street
 L'Assomption, Quebec
 Canada J5W 2G9
 Tel: (450) 589-1063
 or 1-800-267-8243
 Téléc. : (450) 589-1711
 Fax: (450) 589-1711
 info@stageline.com

Stageline SL 260

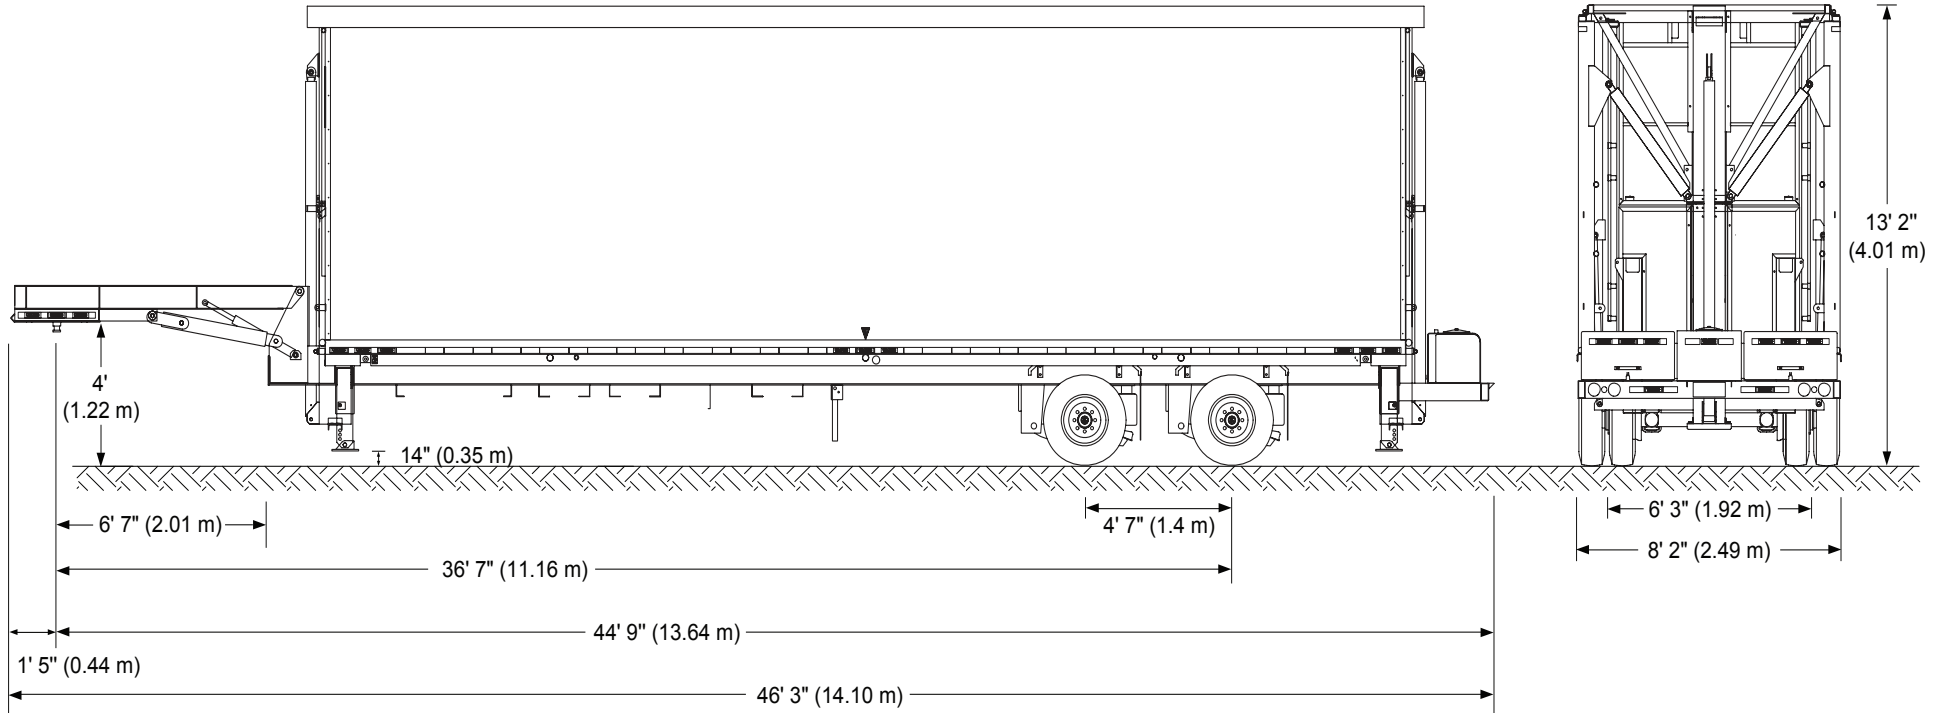

Mass	Unladen		Laden	
	Lb	Kg	Lb	Kg
Total Mass	29400	13335	39400	17872
Mass on Axle	21700	9840	-	-
Allowable Load on Axle	-	-	34000	15454
Mass on Gooseneck	7700	3490	-	-
Allowable Load on Gooseneck	-	-	-	-

Mass & Dimensions

1. Mass may vary depending on options.
 2. Technical specifications may change without notice.
 3. Drawings are not to scale.