




700 Marsolais Street
L'Assomption, Quebec
Canada J5W 2G9
Tel: (450) 589-1063
or 1-800-267-8243
Télec. : (450) 589-1711
Fax: (450) 589-1711
info@stageline.com

Stageline SL 260

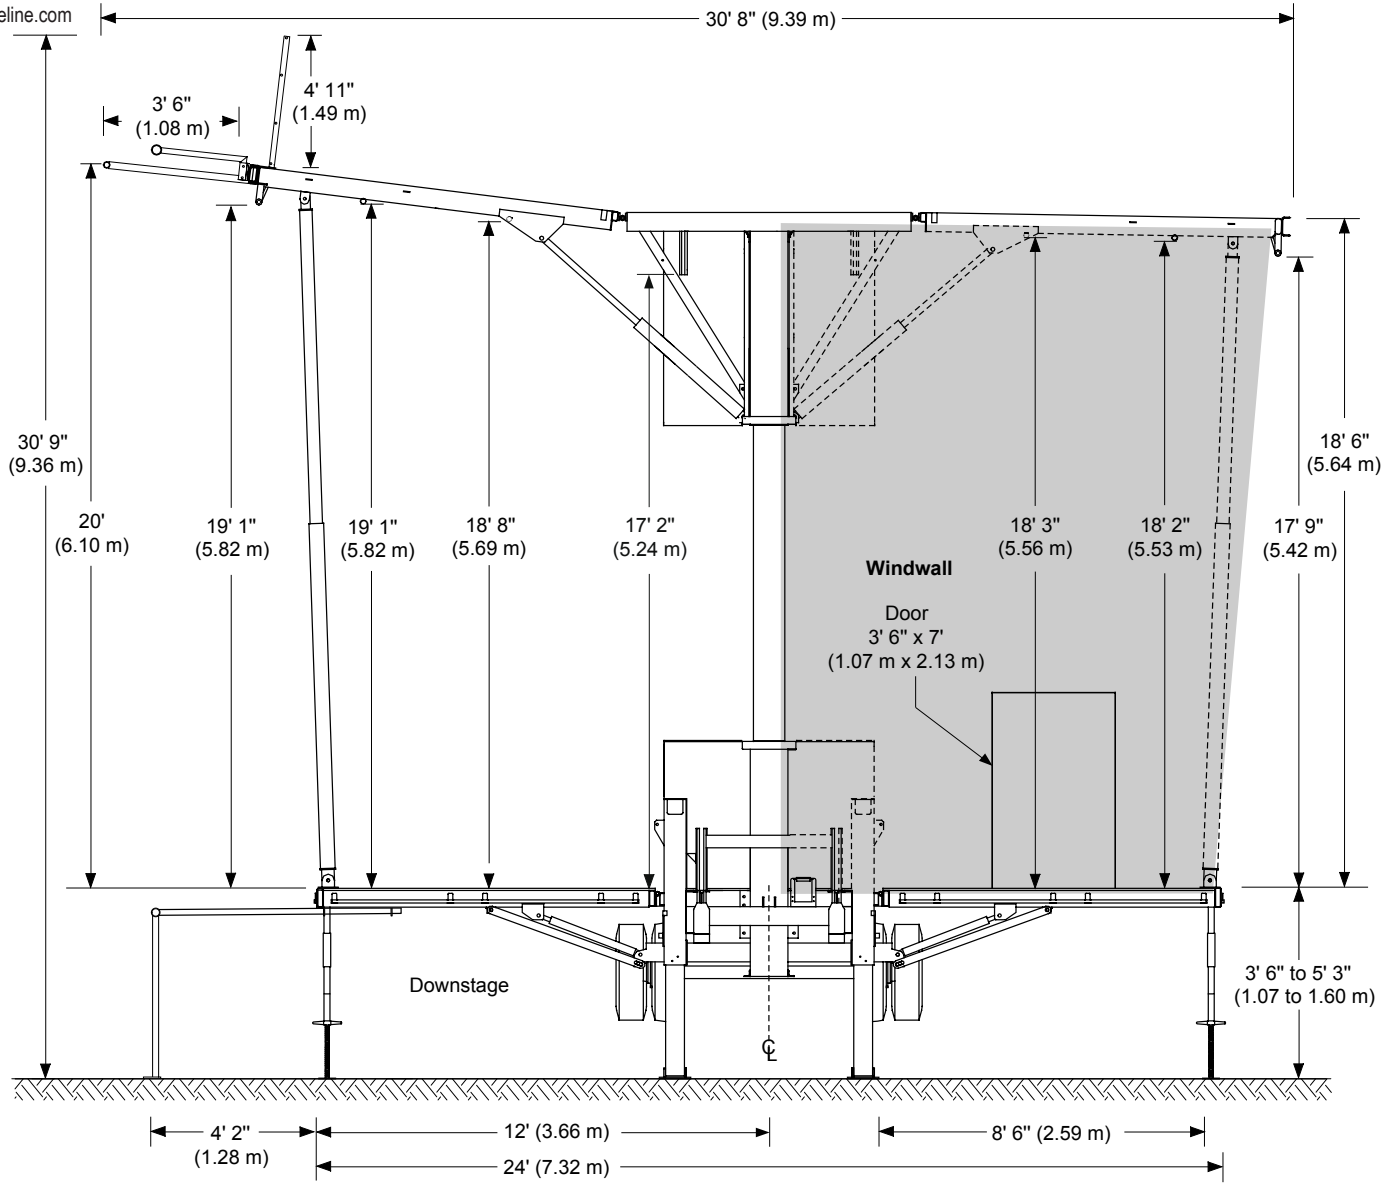

Side View with Windwall & Banner