




700 Marsolais Street
 L'Assomption, Quebec
 Canada J5W 2G9
 Tel: (450) 589-1063
 or 1-800-267-8243
 Téléc. : (450) 589-1711
 Fax: (450) 589-1711
 info@stageline.com

Stageline SL 260

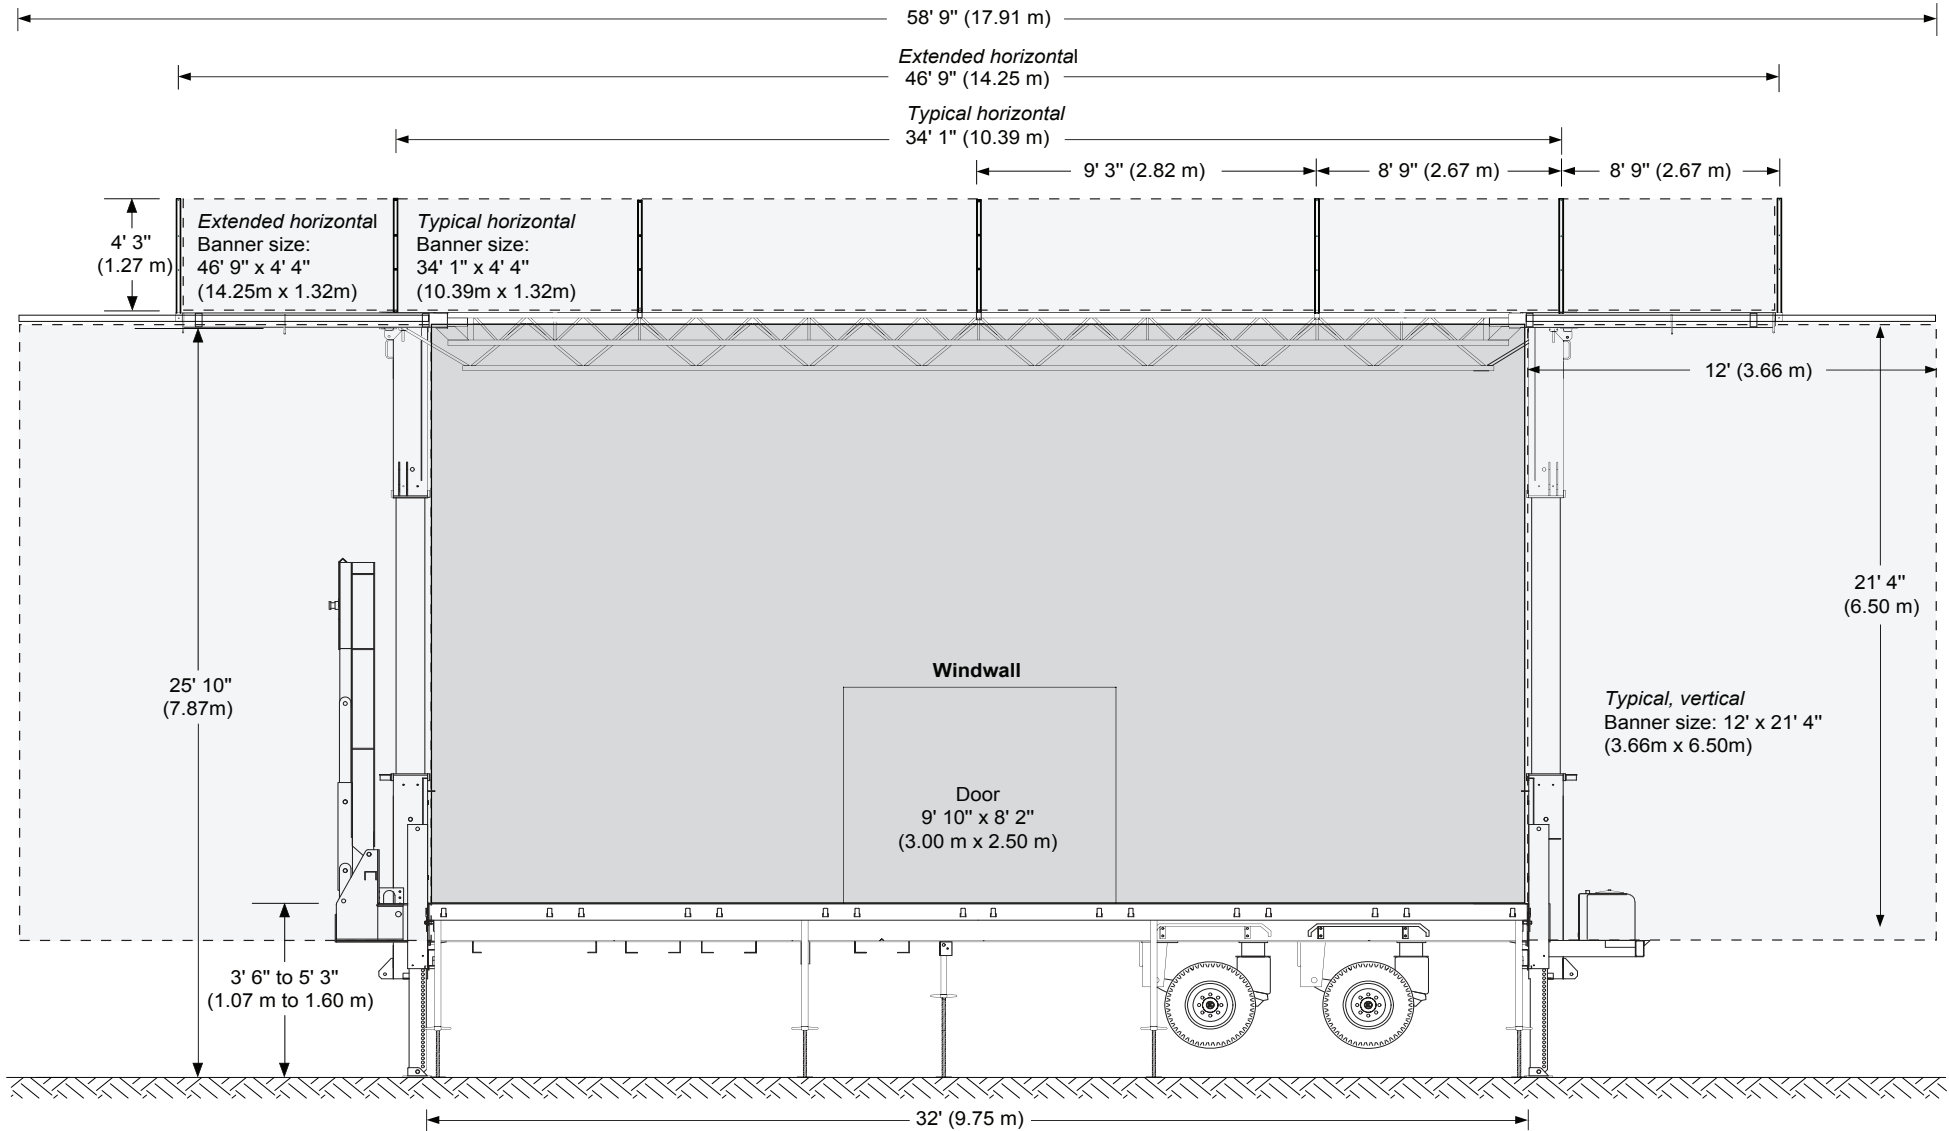

Front View with Windwall & Banner

Stage specifications subject
 to change without notice
 Figures are nominal.

© 2010 - All rights reserved, Stageline Mobile Stage inc. Any and all forms of adaptation or reproduction of this document including plans
 and drawings found herein, in whole or in part, are strictly forbidden without the written authorisation of Stageline Mobile Stage inc.

Jan_10