


Fig 1 of 1

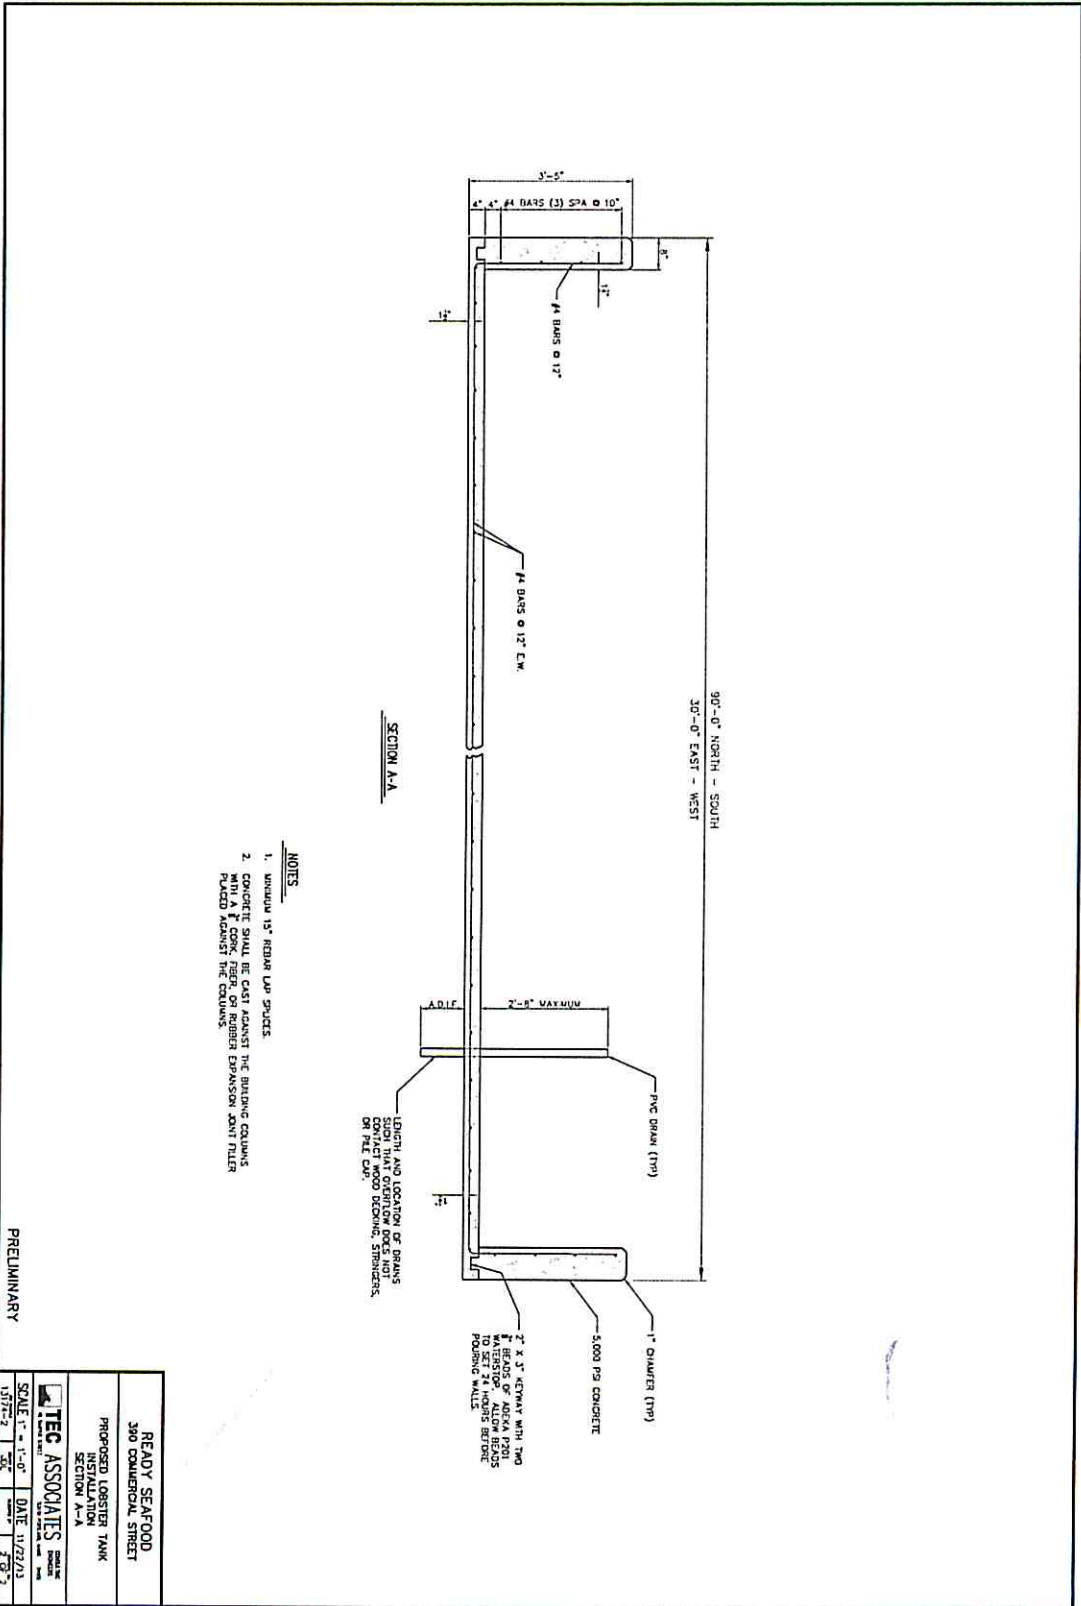

- NOTES**
 2. CONCRETE SHALL BE CAST AGAINST THE BUILDING COLUMNS WITH A 1/2" CORE, FIBER, OR RUBBER EXPANSION JOINT FILLER PLACED AGAINST THE COLUMNS.

PRELIMINARY

SCALE 1/4" = 1'-0" 11/22/13	DATE 11/22/13 JOB #	