


LEGEND

EXISTING	PROPOSED	EXISTING	PROPOSED
--- EASEMENT	--- EASEMENT	X120.00	SPOT GRADE
/// BUILDING	/// BUILDING	○	DECIDUOUS TREE
--- DECK/STEPS/OVERHANG	--- DECK/STEPS/OVERHANG	o	BOLLARD SIGN
--- EDGE PAVEMENT	--- EDGE PAVEMENT	W	WATER
--- PAVEMENT SAWCUT	--- PAVEMENT SAWCUT	S	SANITARY SEWER
--- EDGE CONCRETE	--- EDGE CONCRETE	SD	STORM DRAIN
--- PAVEMENT PAINT	--- PAVEMENT PAINT	□	CATCH BASIN
--- CURB LINE	--- CURB LINE	*	LIGHT POLE
---120---118--- CONTOURS	---120---		

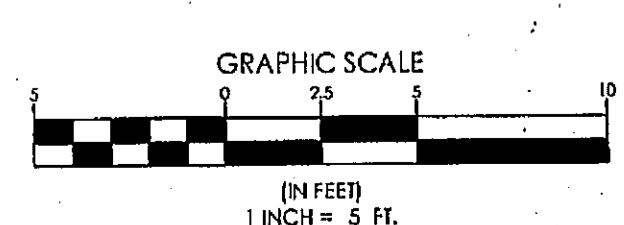

MATCH LINE - SEE THIS SHEET

MATCH LINE - SEE THIS SHEET

Project Title
NEW ENGLAND OCEAN CLUSTER HOUSE
PORTLAND OCEAN TERMINAL, MAINE STATE PIER, PORTLAND, MAINE, 04101

SEBAGO TECHNICS
WWW.SEAGOTECHNICS.COM
75 John Roberts Rd. Suite 1A South Portland, ME 04106 Tel. 207-200-2100
220 Goddard Rd. Suite B Lewiston, ME 04240 Tel. 207-763-0658

REGISTERED LANDSCAPE ARCHITECT
WILLIAM T. CONWAY No. 108
STATE OF MAINE
William Conway

511 Project No. 15063
FBlais civil engineers
Blais Civil Engineers 780 Broadway South Portland, ME 04105

REGISTERED PROFESSIONAL ENGINEER
STEVE G. BLAIS No. 10084
STATE OF MAINE
Steve G. Blais 6/15/15

CSS Project No. 15004

THIS DRAWING IS THE PROPERTY OF CANAL 5 STUDIO AND IS NOT TO BE COPIED OR REPRODUCED IN PART OR WHOLE, 2014 © CANAL 5 STUDIO

Mark	Date	Description
A	08/08/15	SUBMIT TO CITY

Project Status

CITY REVIEW
June 8, 2015

Drawing Title

ENTRY AREA SITE PLAN
Scale:
Drawing Number

C1.2