

Commercial St

Thames St

Vehicle travel lane #1

Inflatable start Line arch 22' wide

Announcer tent

Elevated speaker array

VIP parking #1

Porta-potties

Barricade wall

VIP parking #2

Vehicle travel lane #2

WAVE #2

Start Chute

Signal cannon aimed at water


WAVE #1

© 2015 Google

Google earth

161 ft



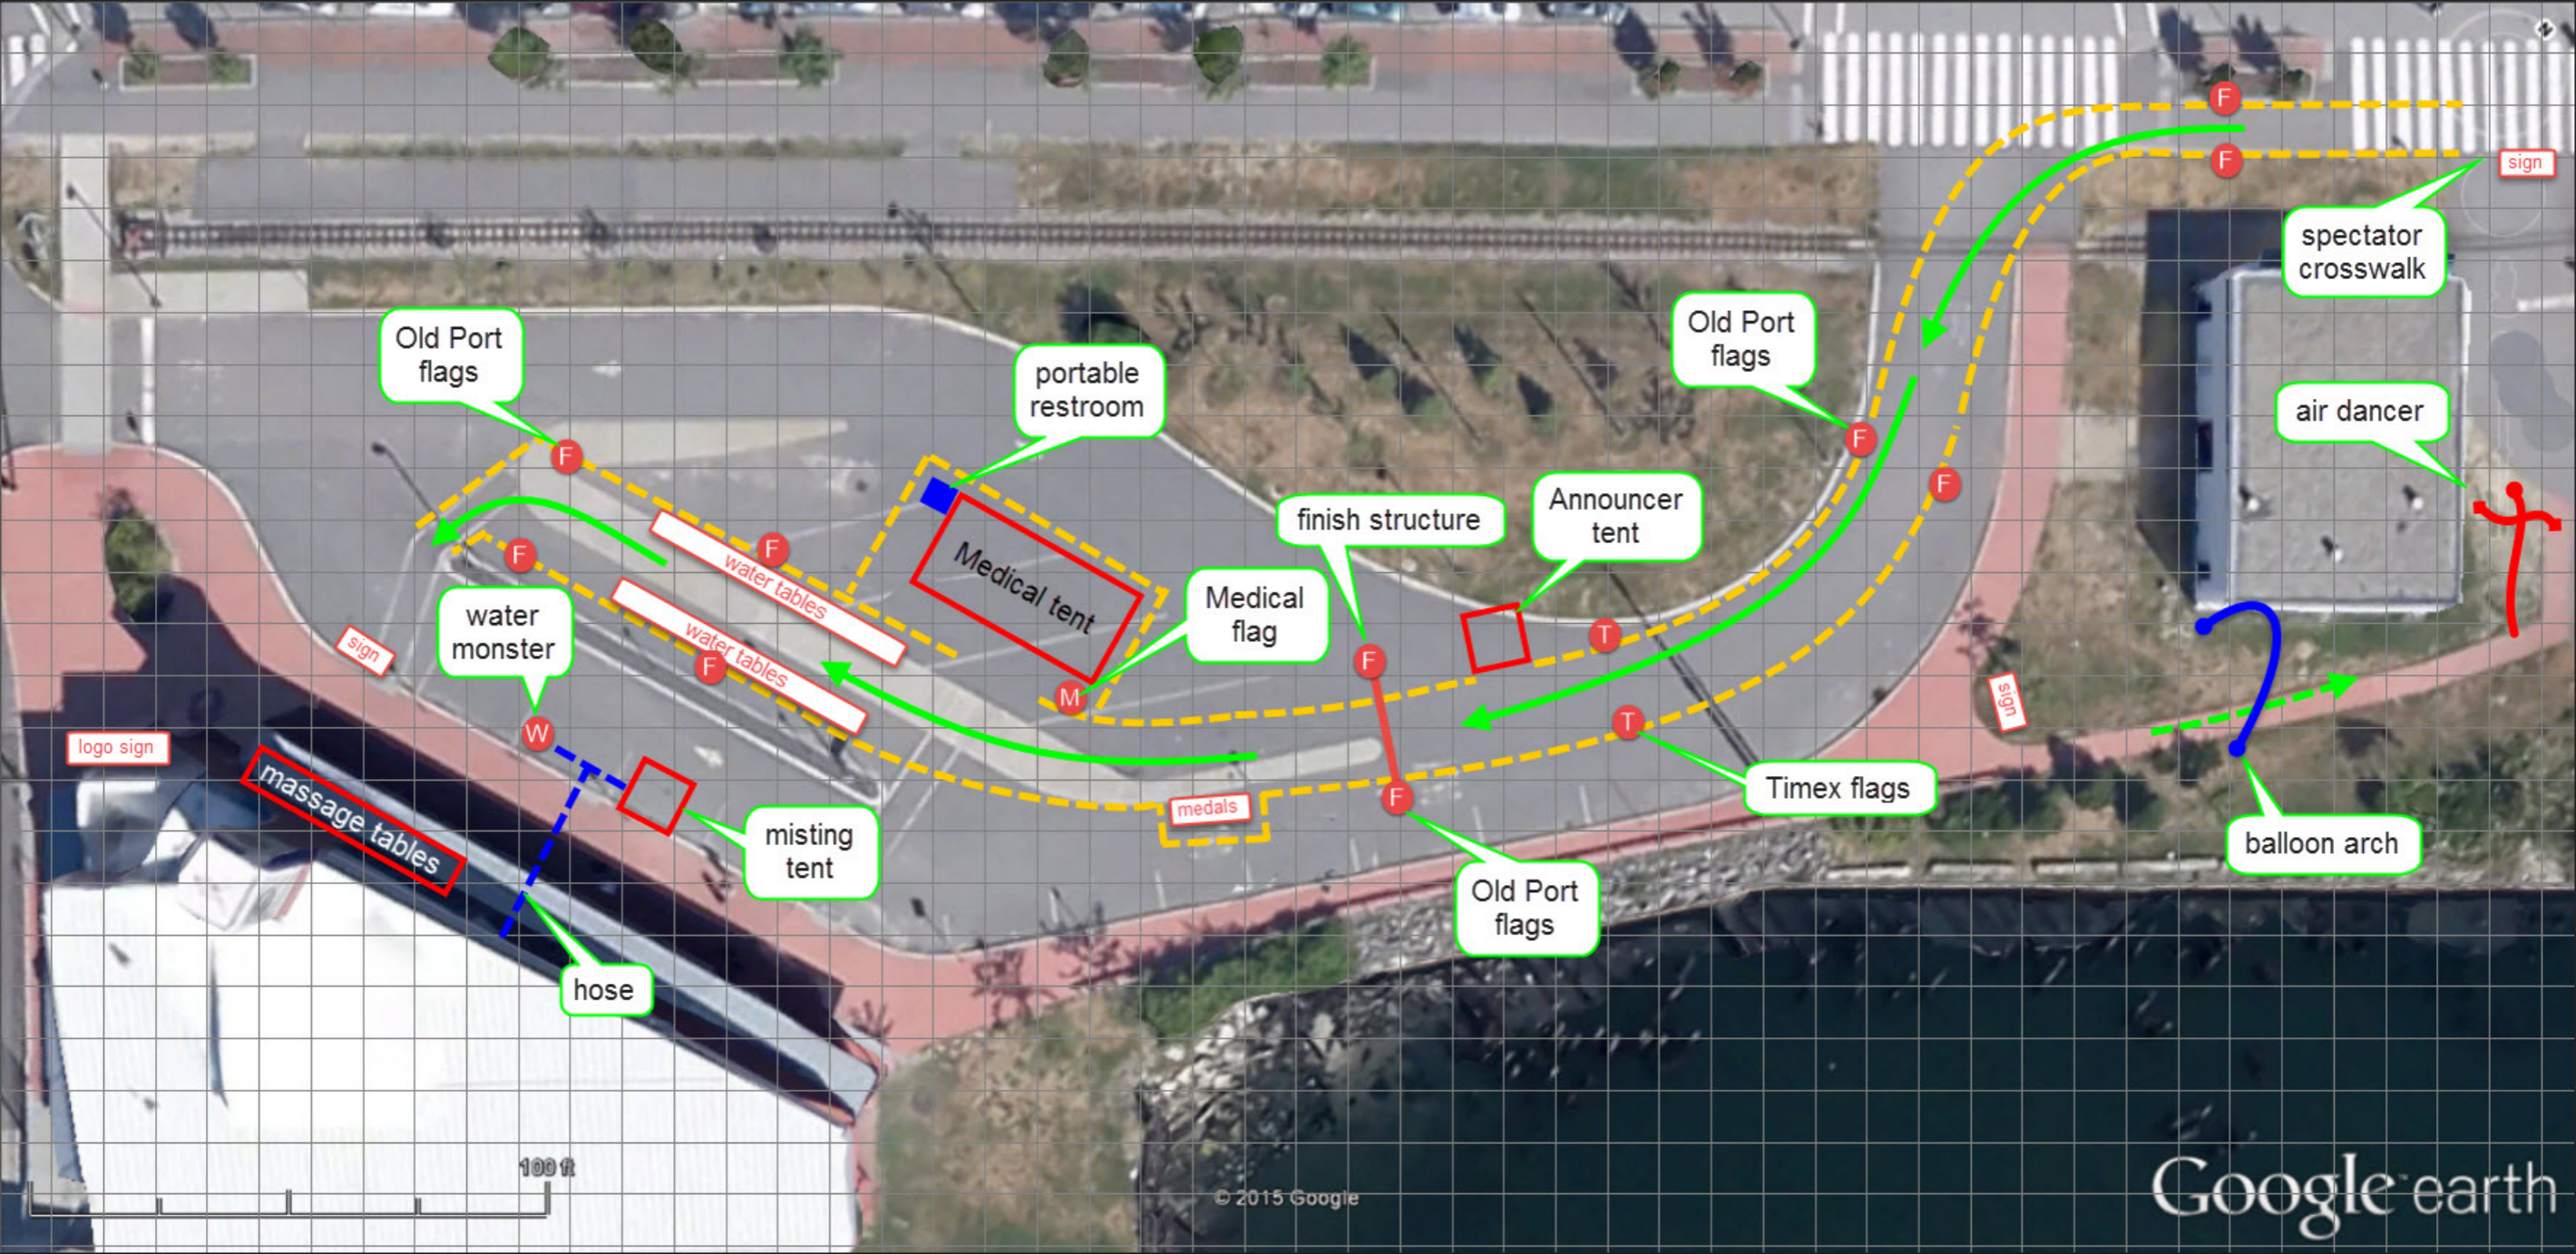

Old Port flags

portable restroom

Old Port flags

spectator crosswalk

air dancer

water monster

water tables

Medical tent

Medical flag

finish structure

Announcer tent

logo sign

message tables

hose

misting tent

medals

Old Port flags

Timex flags

balloon arch

100 ft

© 2015 Google

Google earth



# Amethyst Lot

Thames St, Portland, Maine

spectator crosswalk

container

container

dumpster

sign

jersey barriers

Registration

vendors and food trucks

portable toilets

stage

portable toilets

Food

Beer Garden

Tent with tables and chairs

Tent

Tent

T T T T T T T T T T T T T T T T T T T

120 ft