




8211 Town Center Drive  
Baltimore, Maryland 21236-5997

800.782.1500


www.willscot.com

# RP60

REDI-PLEX BUILDINGS

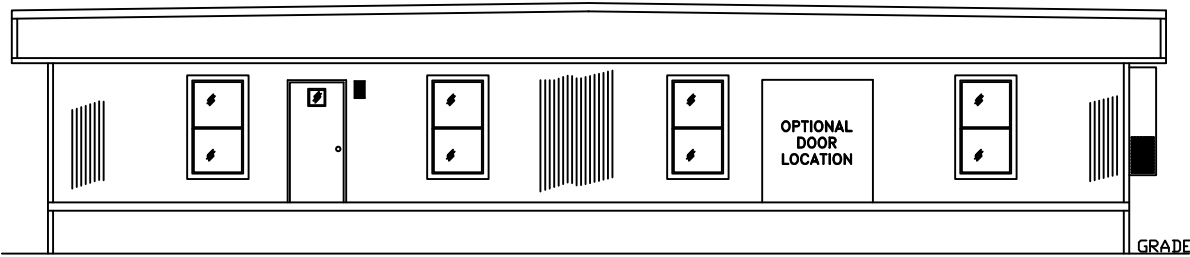


LEFT SIDE WALL ELEVATION

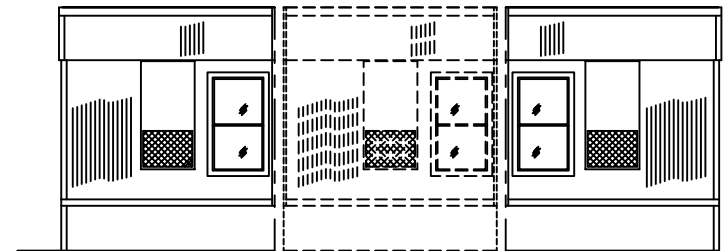


LEFT SIDE UNIT/      CENTER UNIT(S)/  
(IF APPLICABLE)      RIGHT SIDE UNIT

HITCH END ELEVATION

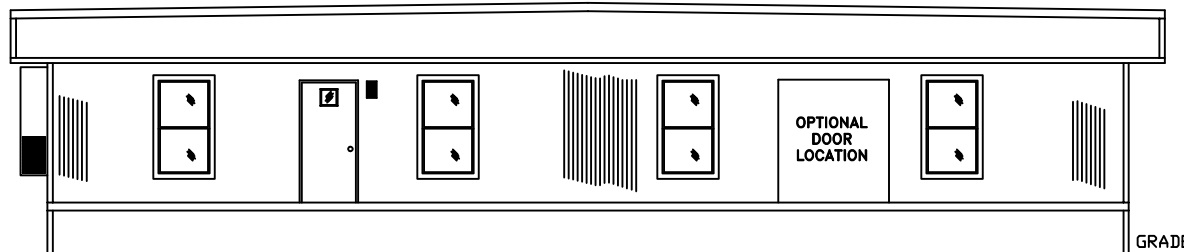

RIGHT SIDE WALL ELEVATION

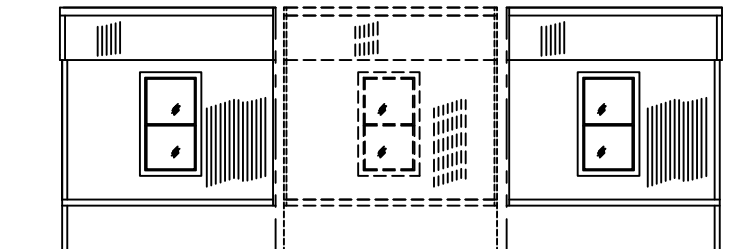

RIGHT SIDE UNIT/      CENTER UNIT(S)/  
(IF APPLICABLE)      LEFT SIDE UNIT

REAR END ELEVATION

<b>DWN BY:</b> MRW	<b>SERIAL#:</b>	<b>REP:</b>	<b>CAD FILE:</b>
<b>SCALE:</b> 3/32"=1'	<b>DWG #</b> A-1	<b>DATE</b> 11-01-10	<b>REV#</b> 0

THE USE OF THIS DRAWING FOR ANY MEANS OTHER THAT INTENDED IS STRICTLY PROHIBITED WITHOUT THE PRIOR WRITTEN CONSENT OF AN AUTHORIZED WILLIAMS SCOTSMAN REPRESENTATIVE.

© 2010 Williams Scotsman, Inc. All Rights Reserved.