




8211 Town Center Drive
Baltimore, Maryland 21236-5997

800.782.1500

www.willscot.com

RP6024

REDI-PLEX BUILDINGS

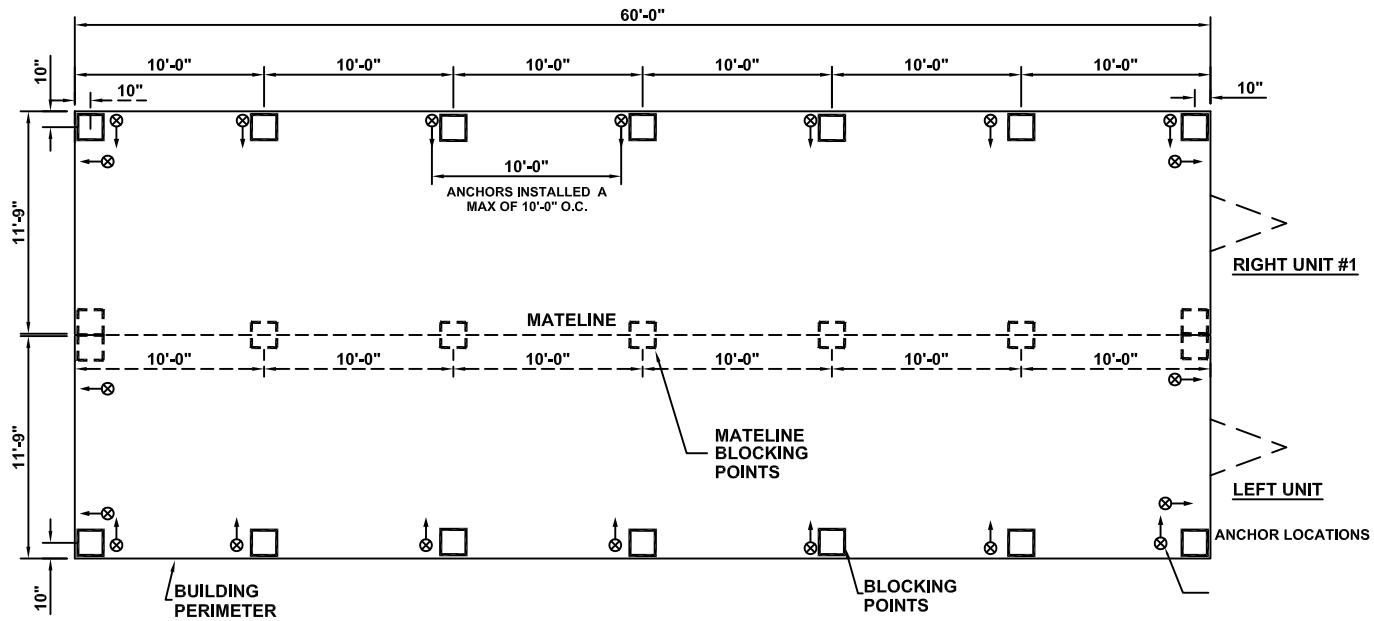

DWN BY: MW	SERIAL#: .	REP: .	CAD FILE: .
SCALE: 3/32"=1'	DWG # A-1	DATE 11-01-10	REV# 0

THE USE OF THIS DRAWING FOR ANY MEANS OTHER THAT INTENDED IS STRICTLY PROHIBITED WITHOUT THE PRIOR WRITTEN CONSENT OF AN AUTHORIZED WILLIAMS SCOTSMAN REPRESENTATIVE.

© 2009 Williams Scotsman, Inc. All Rights Reserved.