
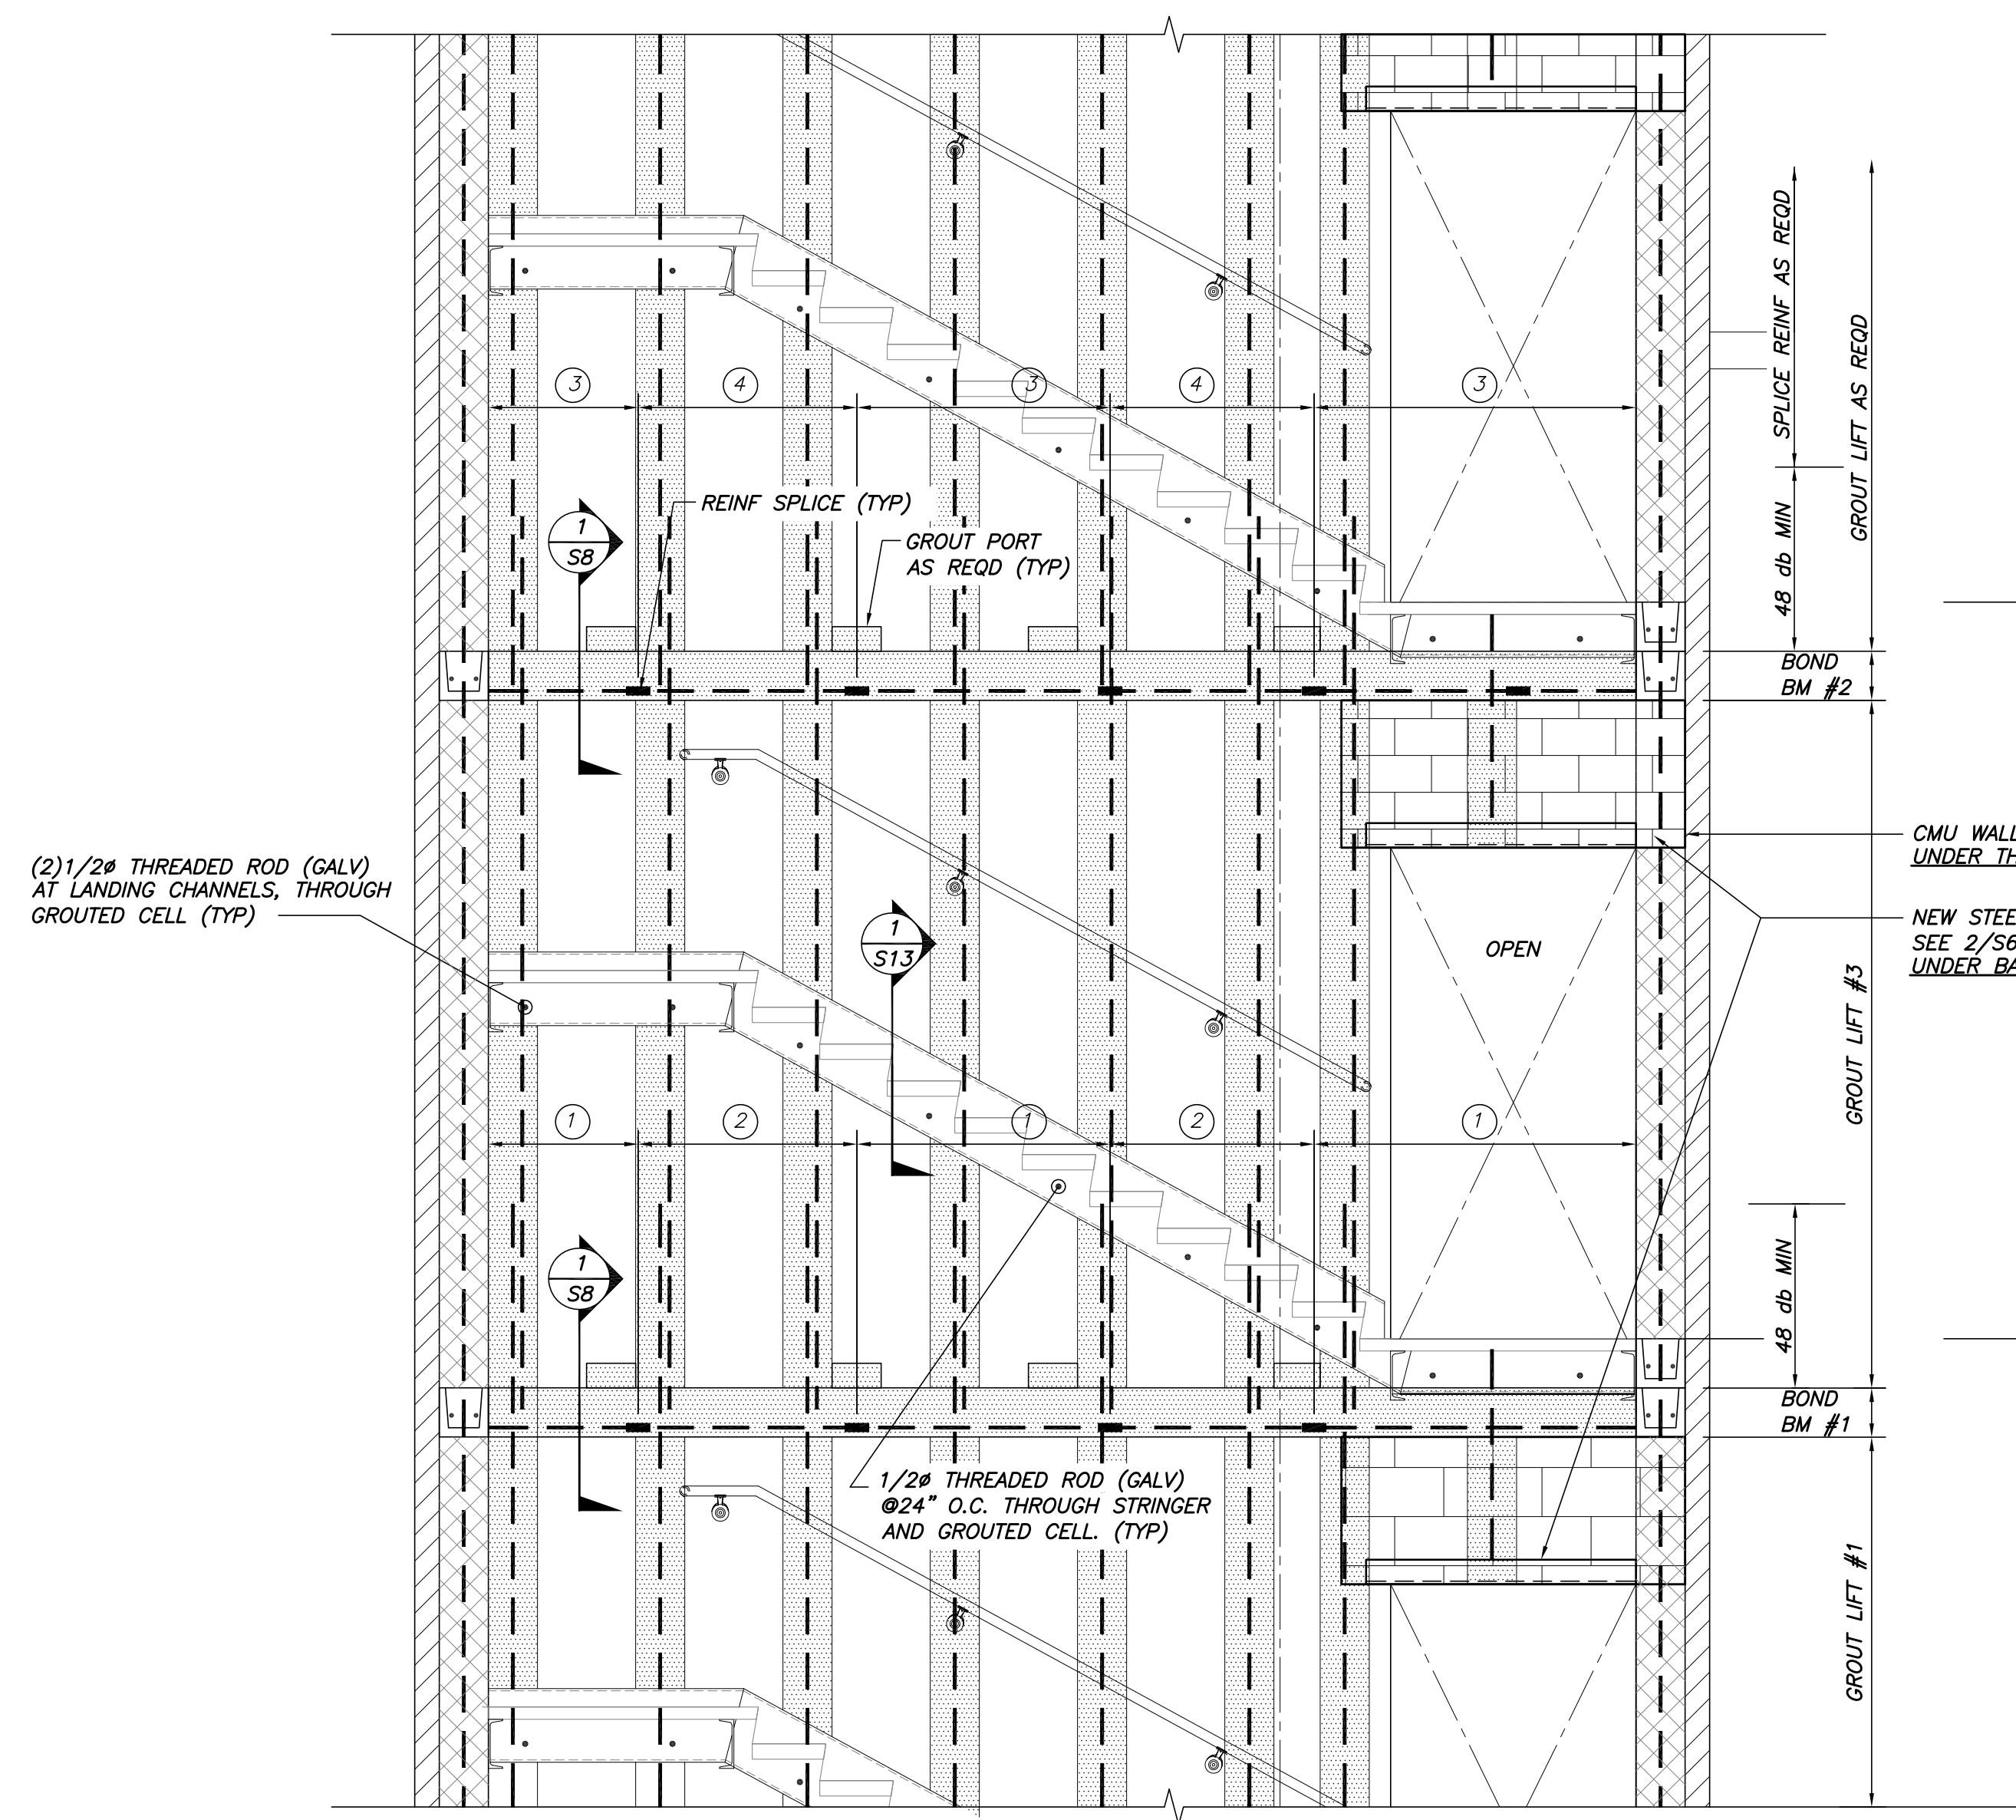


Approved	X
Issued For	FOR BID AND PERMIT
Date	11/10/15
Rev. No	

CASCO BAY PARKING GARAGE  
STAIR/ELEVATOR TOWER RESTORATION  
PORTLAND, MAINE  
STAIR 1 SECTIONS & DETAILS

Designed	JMM	Scale	AS NOTED
Drawn	RJB	Date	11/10/15
Checked	JMM	Becker Job Number	3604

**S13**

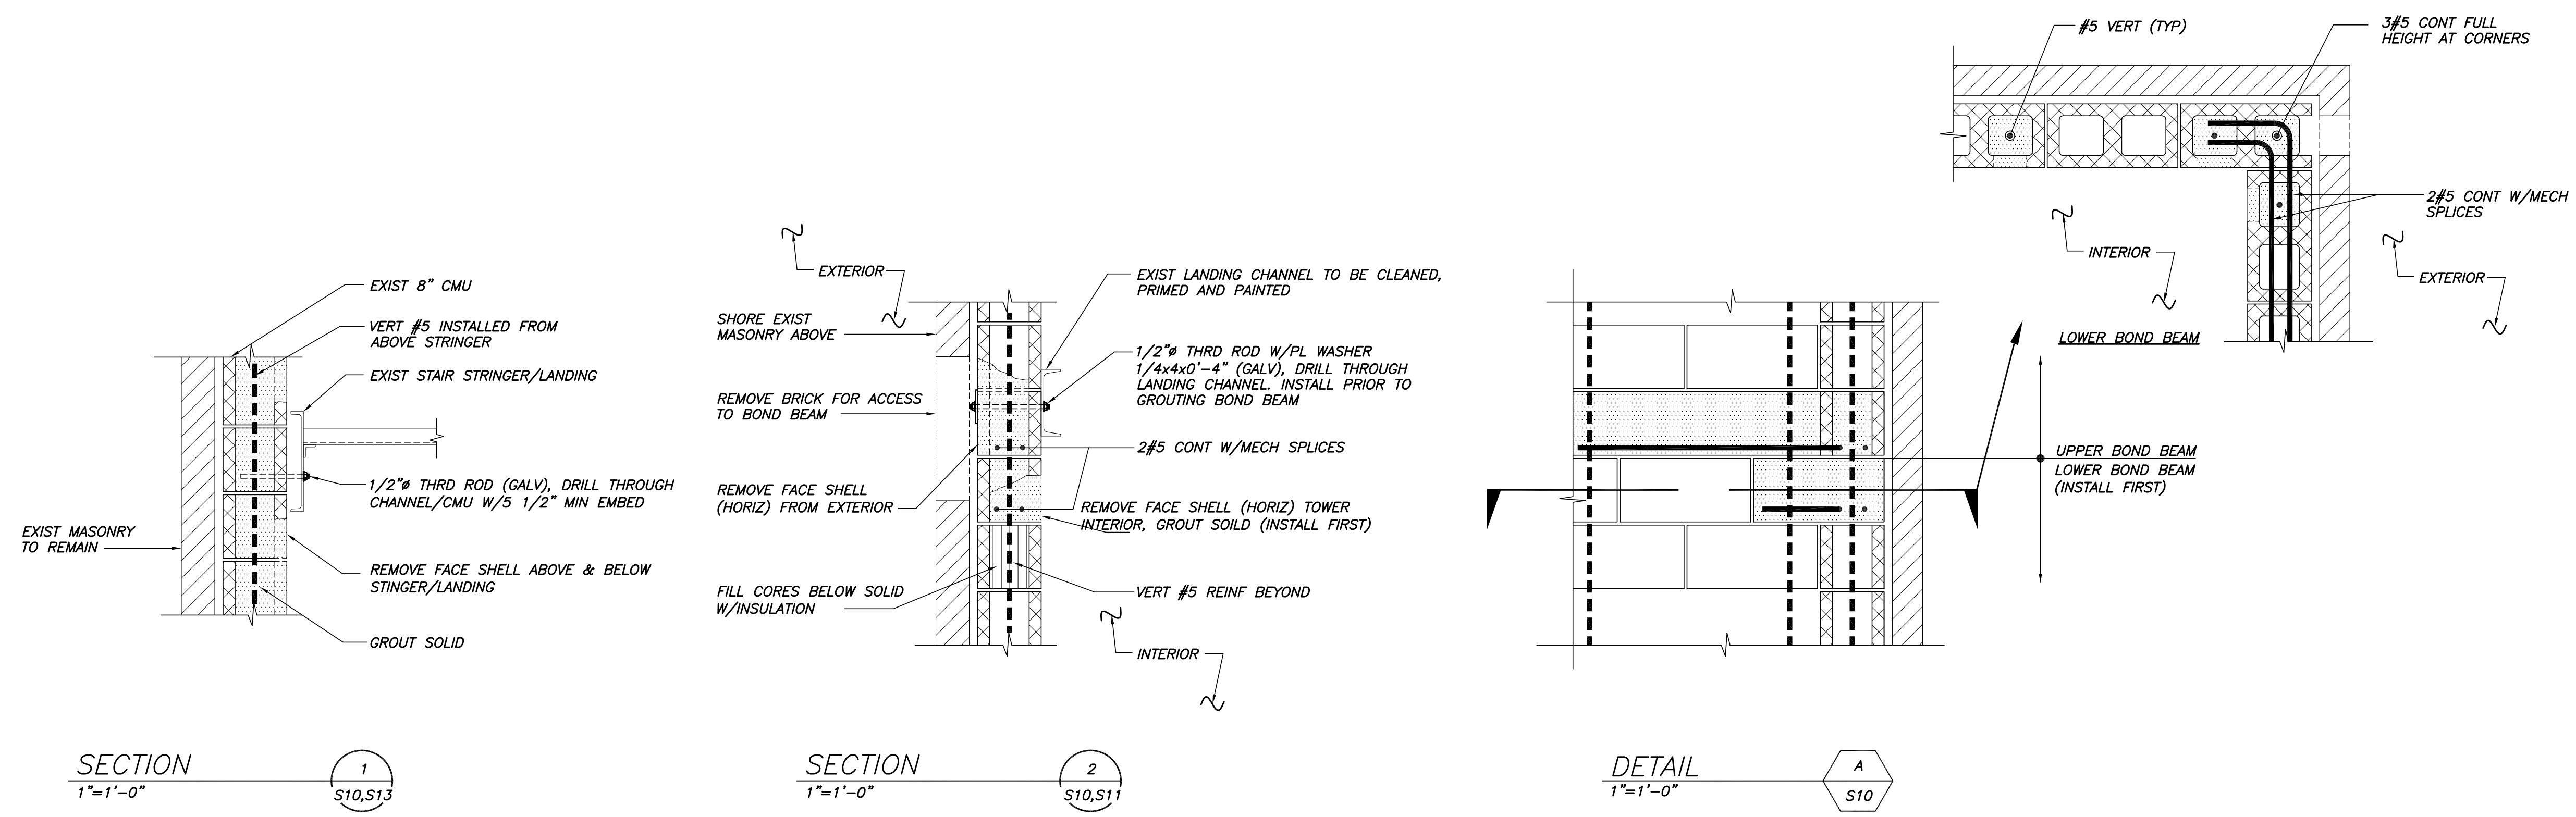

**NOTES:**  
1. REINFORCING COUPLERS TO BE DAYTON BAR LOCK S/CA-SERIES COUPLERS.  
2. BOND BEAM RE-CONSTRUCTION SHALL BE DONE IN PHASES AS NOTED THUS (1) ON DRAWING. ALL LIKE NUMBERED SECTION CAN BE COMPLETED AT THE SAME TIME.  
3. PROVIDE SHORING OF WALL AS NECESSARY.

ADD ALTERNATE #1

THIS DRAWING IS AN INSTRUMENT OF SERVICE AND SHALL REMAIN THE PROPERTY OF BECKER STRUCTURAL ENGINEERS INC. IT SHALL NOT BE REPRODUCED, COPIED, LENT OR DISPOSED OF DIRECTLY OR INDIRECTLY FOR ANY PURPOSE OTHER THAN FOR WHICH IT IS SPECIFICALLY FURNISHED AND MUST BE RETURNED TO BECKER STRUCTURAL ENGINEERS INC. ON COMPLETION OF WORK, IF REQUESTED.

DETAIL B  
1/2"=1'-0"  
S10