

GENERAL:

WOODARD & CURRAN INC.

Table with 2 columns: SHEET, SHEET TITLE. Rows include G001 TITLE SHEET and G002 SHEET INDEX.

CIVIL:

WOODARD & CURRAN INC.

Table with 2 columns: SHEET, SHEET TITLE. Lists various civil engineering plans such as CIVIL GENERAL NOTES, PAVEMENT MARKING, COMMERCIAL STREET CROSS SECTIONS, and RAILROAD DETAILS.

LANDSCAPING:

CARROLL ASSOCIATES

Table with 2 columns: SHEET, SHEET TITLE. Lists landscape plans for southwest and northeast areas, including site improvements and receiving station paving.

WATER/MARINE:

PND INCORPORATED, CONSULTING ENGINEERS

Table with 2 columns: SHEET, SHEET TITLE. Lists marine/water components including general notes, site plans, pile schedules, and demolition details.

PILE PROTECTION

Table with 2 columns: SHEET, SHEET TITLE. Lists pile protection plans for Pier 2, including existing and proposed details.

RO-RO RAMP

Table with 2 columns: SHEET, SHEET TITLE. Lists RO-RO ramp plans including site plans, elevations, and structural details.

FENDER SYSTEM

Table with 2 columns: SHEET, SHEET TITLE. Lists fender system plans for Pier 2, including site plans and details.

PIER A

Table with 2 columns: SHEET, SHEET TITLE. Lists Pier A plans including site plans, deck panels, sections, and connection details.

BERTH 2

Table with 2 columns: SHEET, SHEET TITLE. Lists Berth 2 plans including site plans, elevations, fenders, mooring dolphins, and structural details.

ARCHITECTURAL/STRUCTURAL:

BEA INTERNATIONAL

Table with 2 columns: SHEET, SHEET TITLE. Lists architectural/structural symbols and listings.

TERMINAL BUILDING

Table with 2 columns: SHEET, SHEET TITLE. Lists terminal building plans including pier level, life safety, first floor, second floor, mezzanine, and roof framing.

RECEIVING STATION

Table with 2 columns: SHEET, SHEET TITLE. Lists receiving station plans including life safety, mezzanine, roof, exterior elevations, building sections, window system, restrooms, walls, ground floor, and ferry terminal.

RECEIVING STATION FM TUNNEL BOILER BUILDING AND PIPE TUNNEL

Table with 2 columns: SHEET, SHEET TITLE. Lists receiving station boiler building and pipe tunnel plans.

VEHICLE INSPECTION STATION

BEA INTERNATIONAL

Table with 2 columns: SHEET, SHEET TITLE. Lists vehicle inspection station plans including life safety, ground floor, exterior elevations, restrooms, and roof framing.

PASSENGER WALKWAY

Table with 2 columns: SHEET, SHEET TITLE. Lists passenger walkway plans including general, floor, roof, and roof framing details.

MOORING PLATFORM

Table with 2 columns: SHEET, SHEET TITLE. Lists mooring platform plan.

HVAC AND PLUMBING:

BENNETT ENGINEERING, INC.

Table with 2 columns: SHEET, SHEET TITLE. Lists HVAC and plumbing plans for receiving station, terminal building, and passenger walkway.

ELECTRICAL:

BARTLETT DESIGN, INC.

Table with 2 columns: SHEET, SHEET TITLE. Lists electrical plans including demolition, site lighting, and power plans for receiving station and ferry terminal.

DISCIPLINE CODES SHEET NUMBER PREFIXES

Table with 2 columns: Letter, Description. Lists discipline codes A through W for Architectural, Civil, Electrical, General, HVAC, Landscape, Plumbing, Structural, and Water/Marine.

DESIGN ELEMENT CODES SHEET NUMBER SUFFIXES

Table with 2 columns: Letter, Description. Lists design element codes T through D for Terminal Building, Receiving Station, Vehicle Inspection Station, Passenger Walkway, Mooring Platform, RO-RO Ramp, Fendering, Pier A, Pier 2, and Demolition.

APPENDED PLANS

CE MAGUIRE, INC. (PIER 2 BID DOCUMENTS - ISSUED FOR BID APR 30, 1982 FOR BATH IRON WORKS)

Table with 2 columns: SHEET, SHEET TITLE. Lists appended plans including pier general, deck, pile, concrete reinforcing, and utility tunnel details.

Filename: C:\203438 Ocean Gateway - Phase 1 Engineering\Project Deliverables\2005-04-22 - Construction Drawings\Civil\20343802-G002.dwg, Apr 22, 2005 - 4:04pm



STATE OF MAINE DEPARTMENT OF TRANSPORTATION PROJECT NUMBER 009215.00


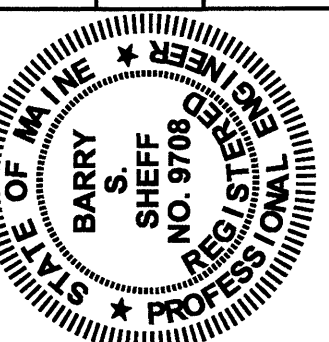


Table with 2 columns: DATE, BY. Lists revision dates and authors for the drawing.

CITY OF PORTLAND OCEAN GATEWAY PHASE 1 SHEET INDEX

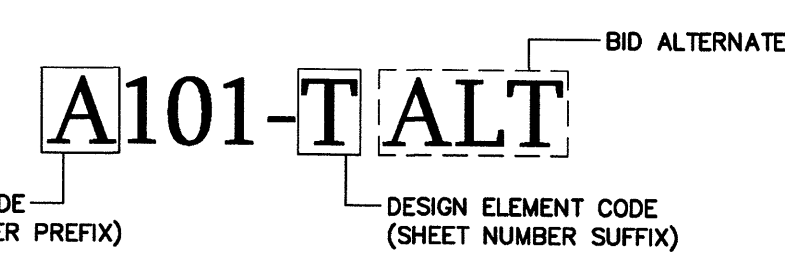

G002