


STATE OF MAINE  
DEPARTMENT OF TRANSPORTATION  
PROJECT NUMBER 009215.00  
PIN 009215.00

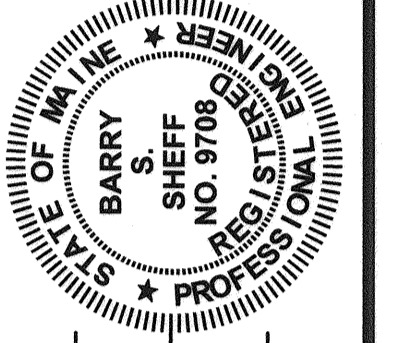

*Barry S. Sheff*  
SIGNATURE  
9708  
P.E. NUMBER  
10/11/04  
DATE

PROJ. MANAGER	PAUL POTTLE	DATE
DESIGN-DETAILED	DAS	10/17/04
CHECKED-REVIEWED	BSS	10/17/04
DESIGN-DETAILED2		
DESIGN-DETAILED3		
REVISIONS 1		
REVISIONS 2		
REVISIONS 3		
REVISIONS 4		
FIELD CHANGES		

CITY OF PORTLAND  
OCEAN GATEWAY PHASE 1  
COMMERCIAL STREET CROSS SECTIONS  
STA. 10+00 TO STA. 11+50

C300