
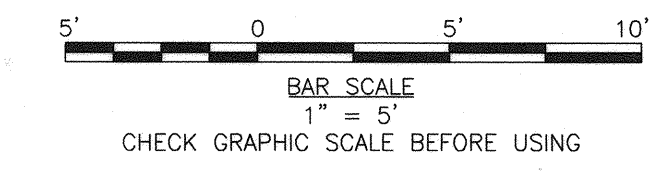



Filename: O:\203438 Ocean Gateway - Phase 1 Engineering\Project Deliverables\2004-10-27_issued for BID\CAD Drawings\Civil\20343802-C300A_XSEC.dwg, Oct 11, 2004 - 9:36am

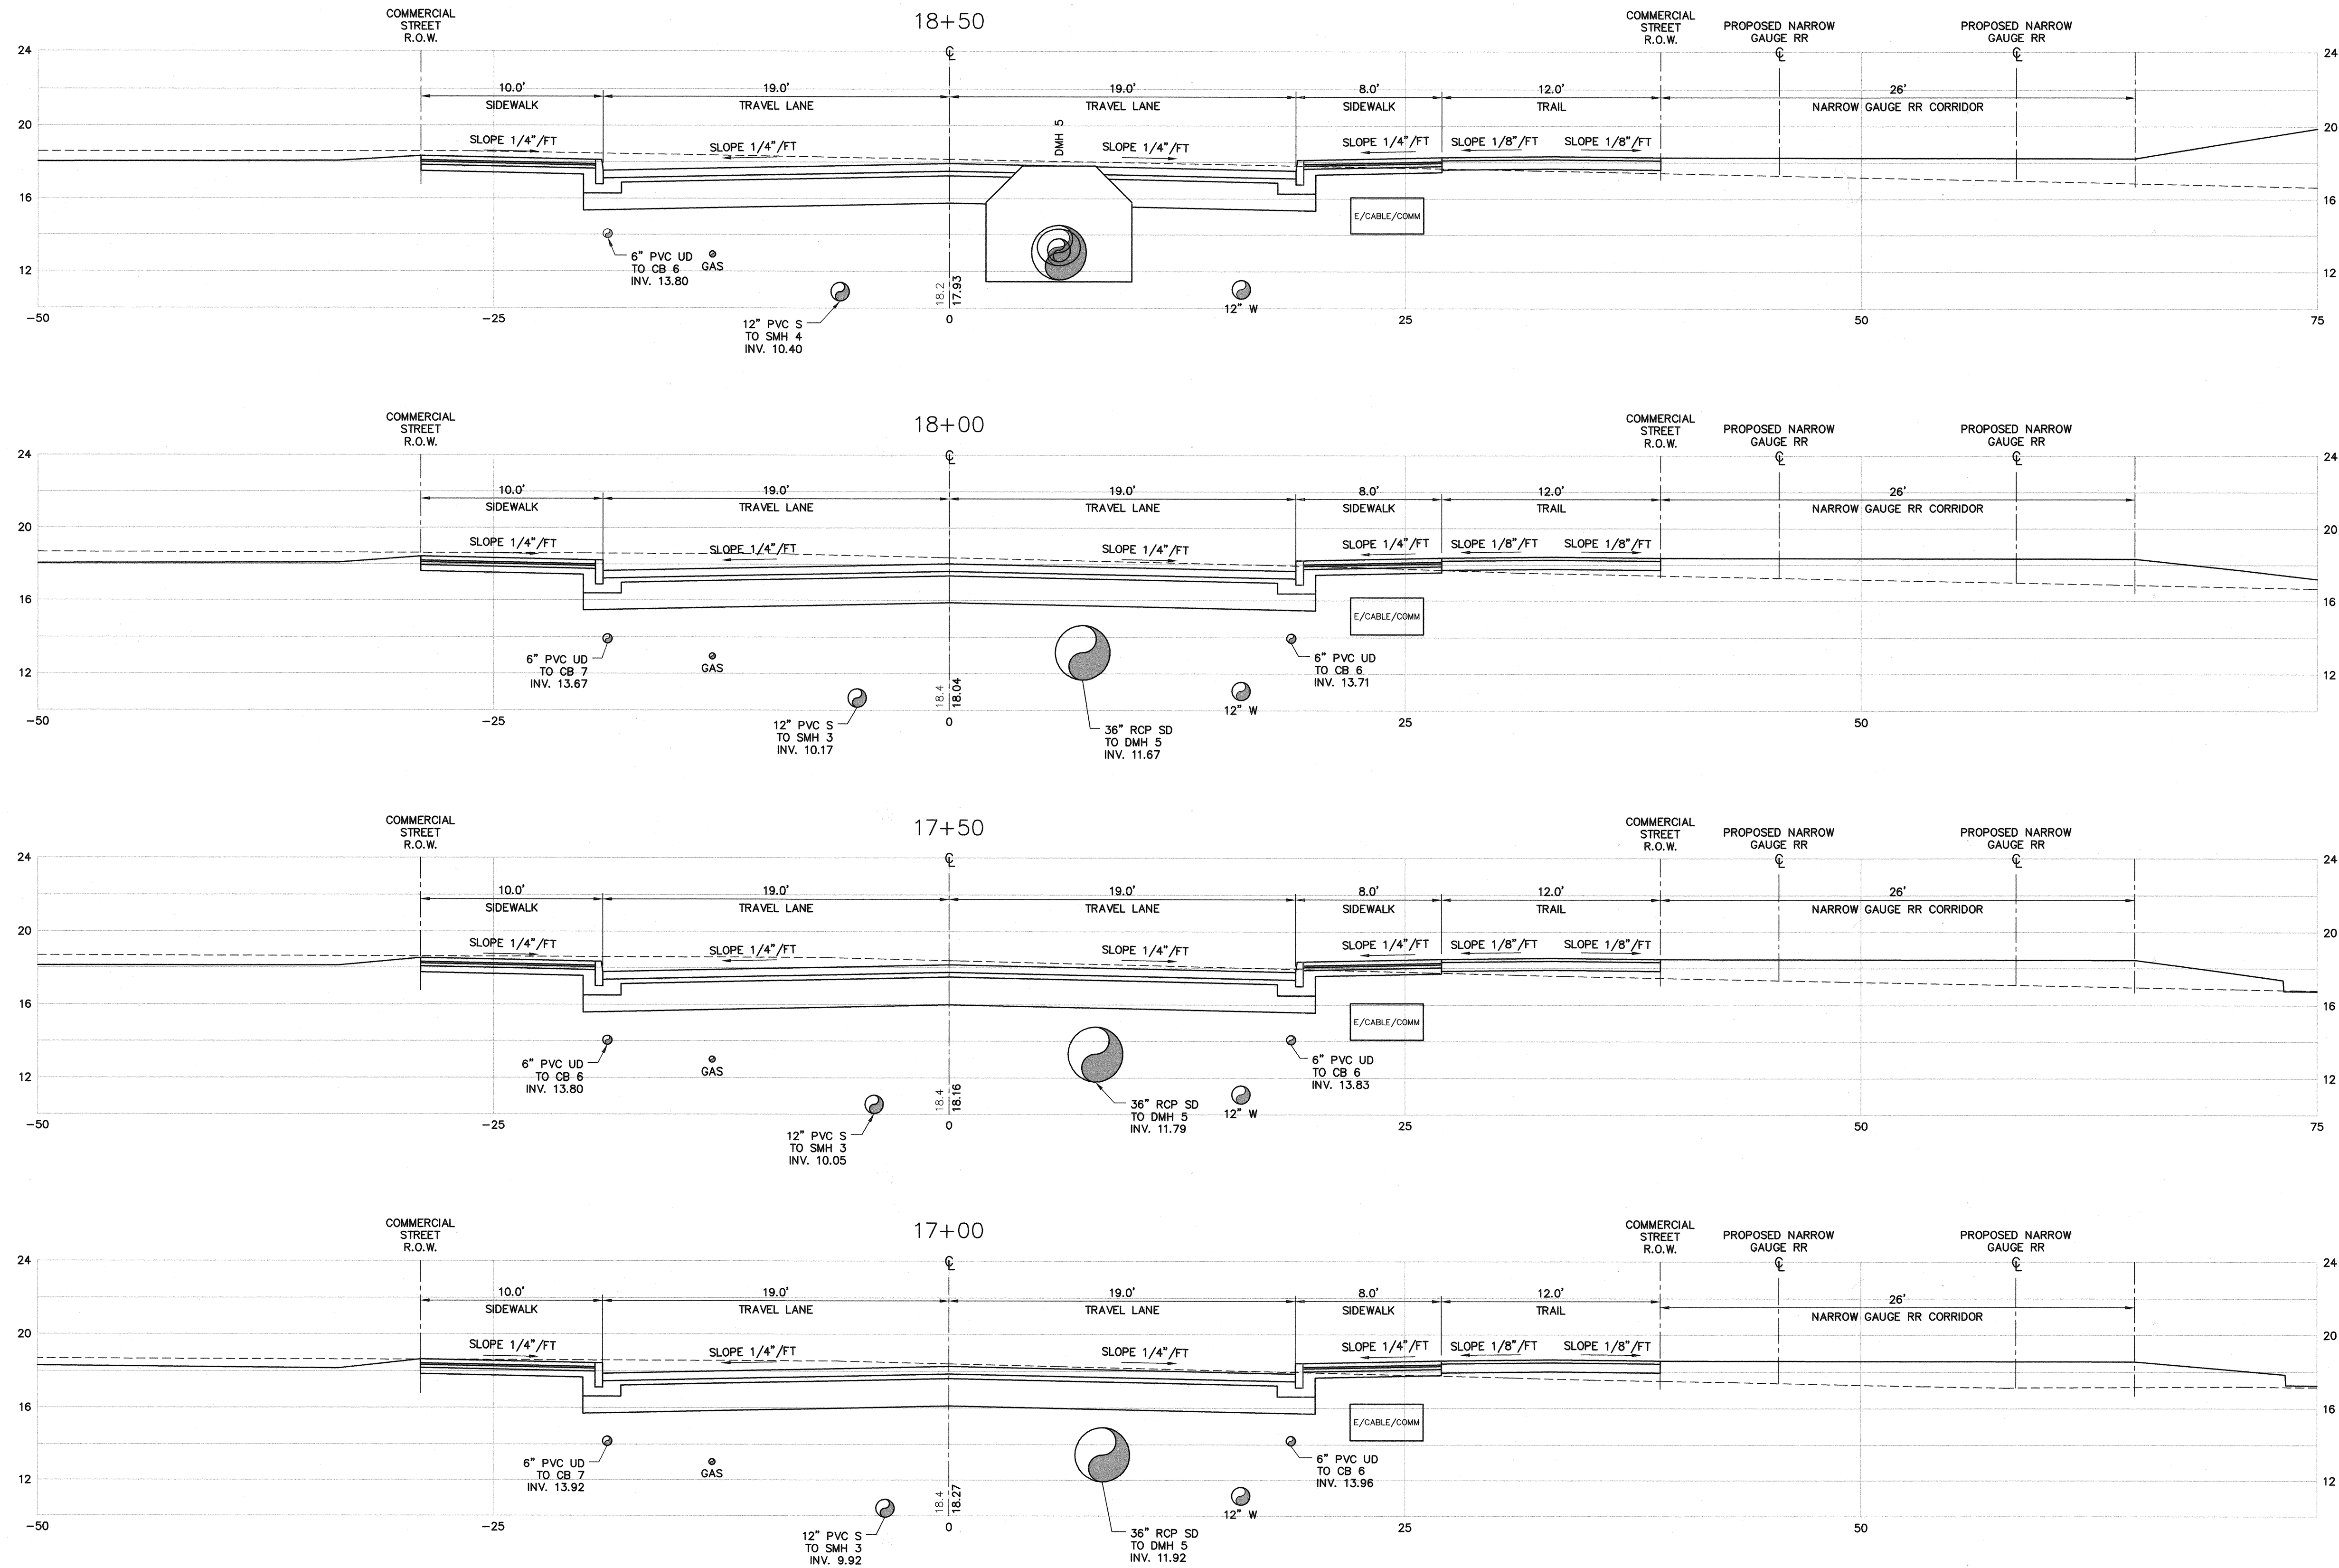

MLLW = 0.00 FT = -4.57 FT NGVD 1929 (CITY DATUM)

WOODARD & CURRAN
 Engineering • Science • Operations
 41 Hutchins Drive - Portland, Maine 04102

STATE OF MAINE
 DEPARTMENT OF TRANSPORTATION
 PROJECT NUMBER 009215.00
 PIN 009215.00

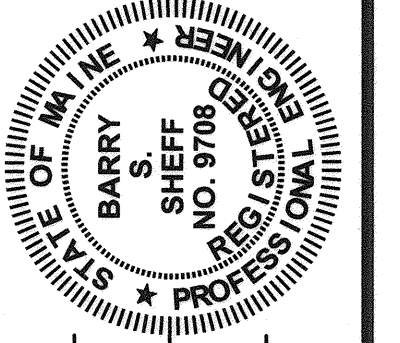

Barry S. Sheff
 SIGNATURE
 P.E. NUMBER 9708
 DATE 10/11/04

PROJ. MANAGER	PAUL	POTTLE	DATE
DESIGN-DETAILED	DAS		10/11/04
CHECKED-REVIEWED	BSS		10/17/04
DESIGN-DETAILED2	DAS		
DESIGN-DETAILED3			
REVISIONS 1			
REVISIONS 2			
REVISIONS 3			
REVISIONS 4			
FIELD CHANGES			

CITY OF PORTLAND
 OCEAN GATEWAY PHASE 1
 COMMERCIAL STREET CROSS SECTIONS
 STA. 17+00 TO STA. 18+50

C304