

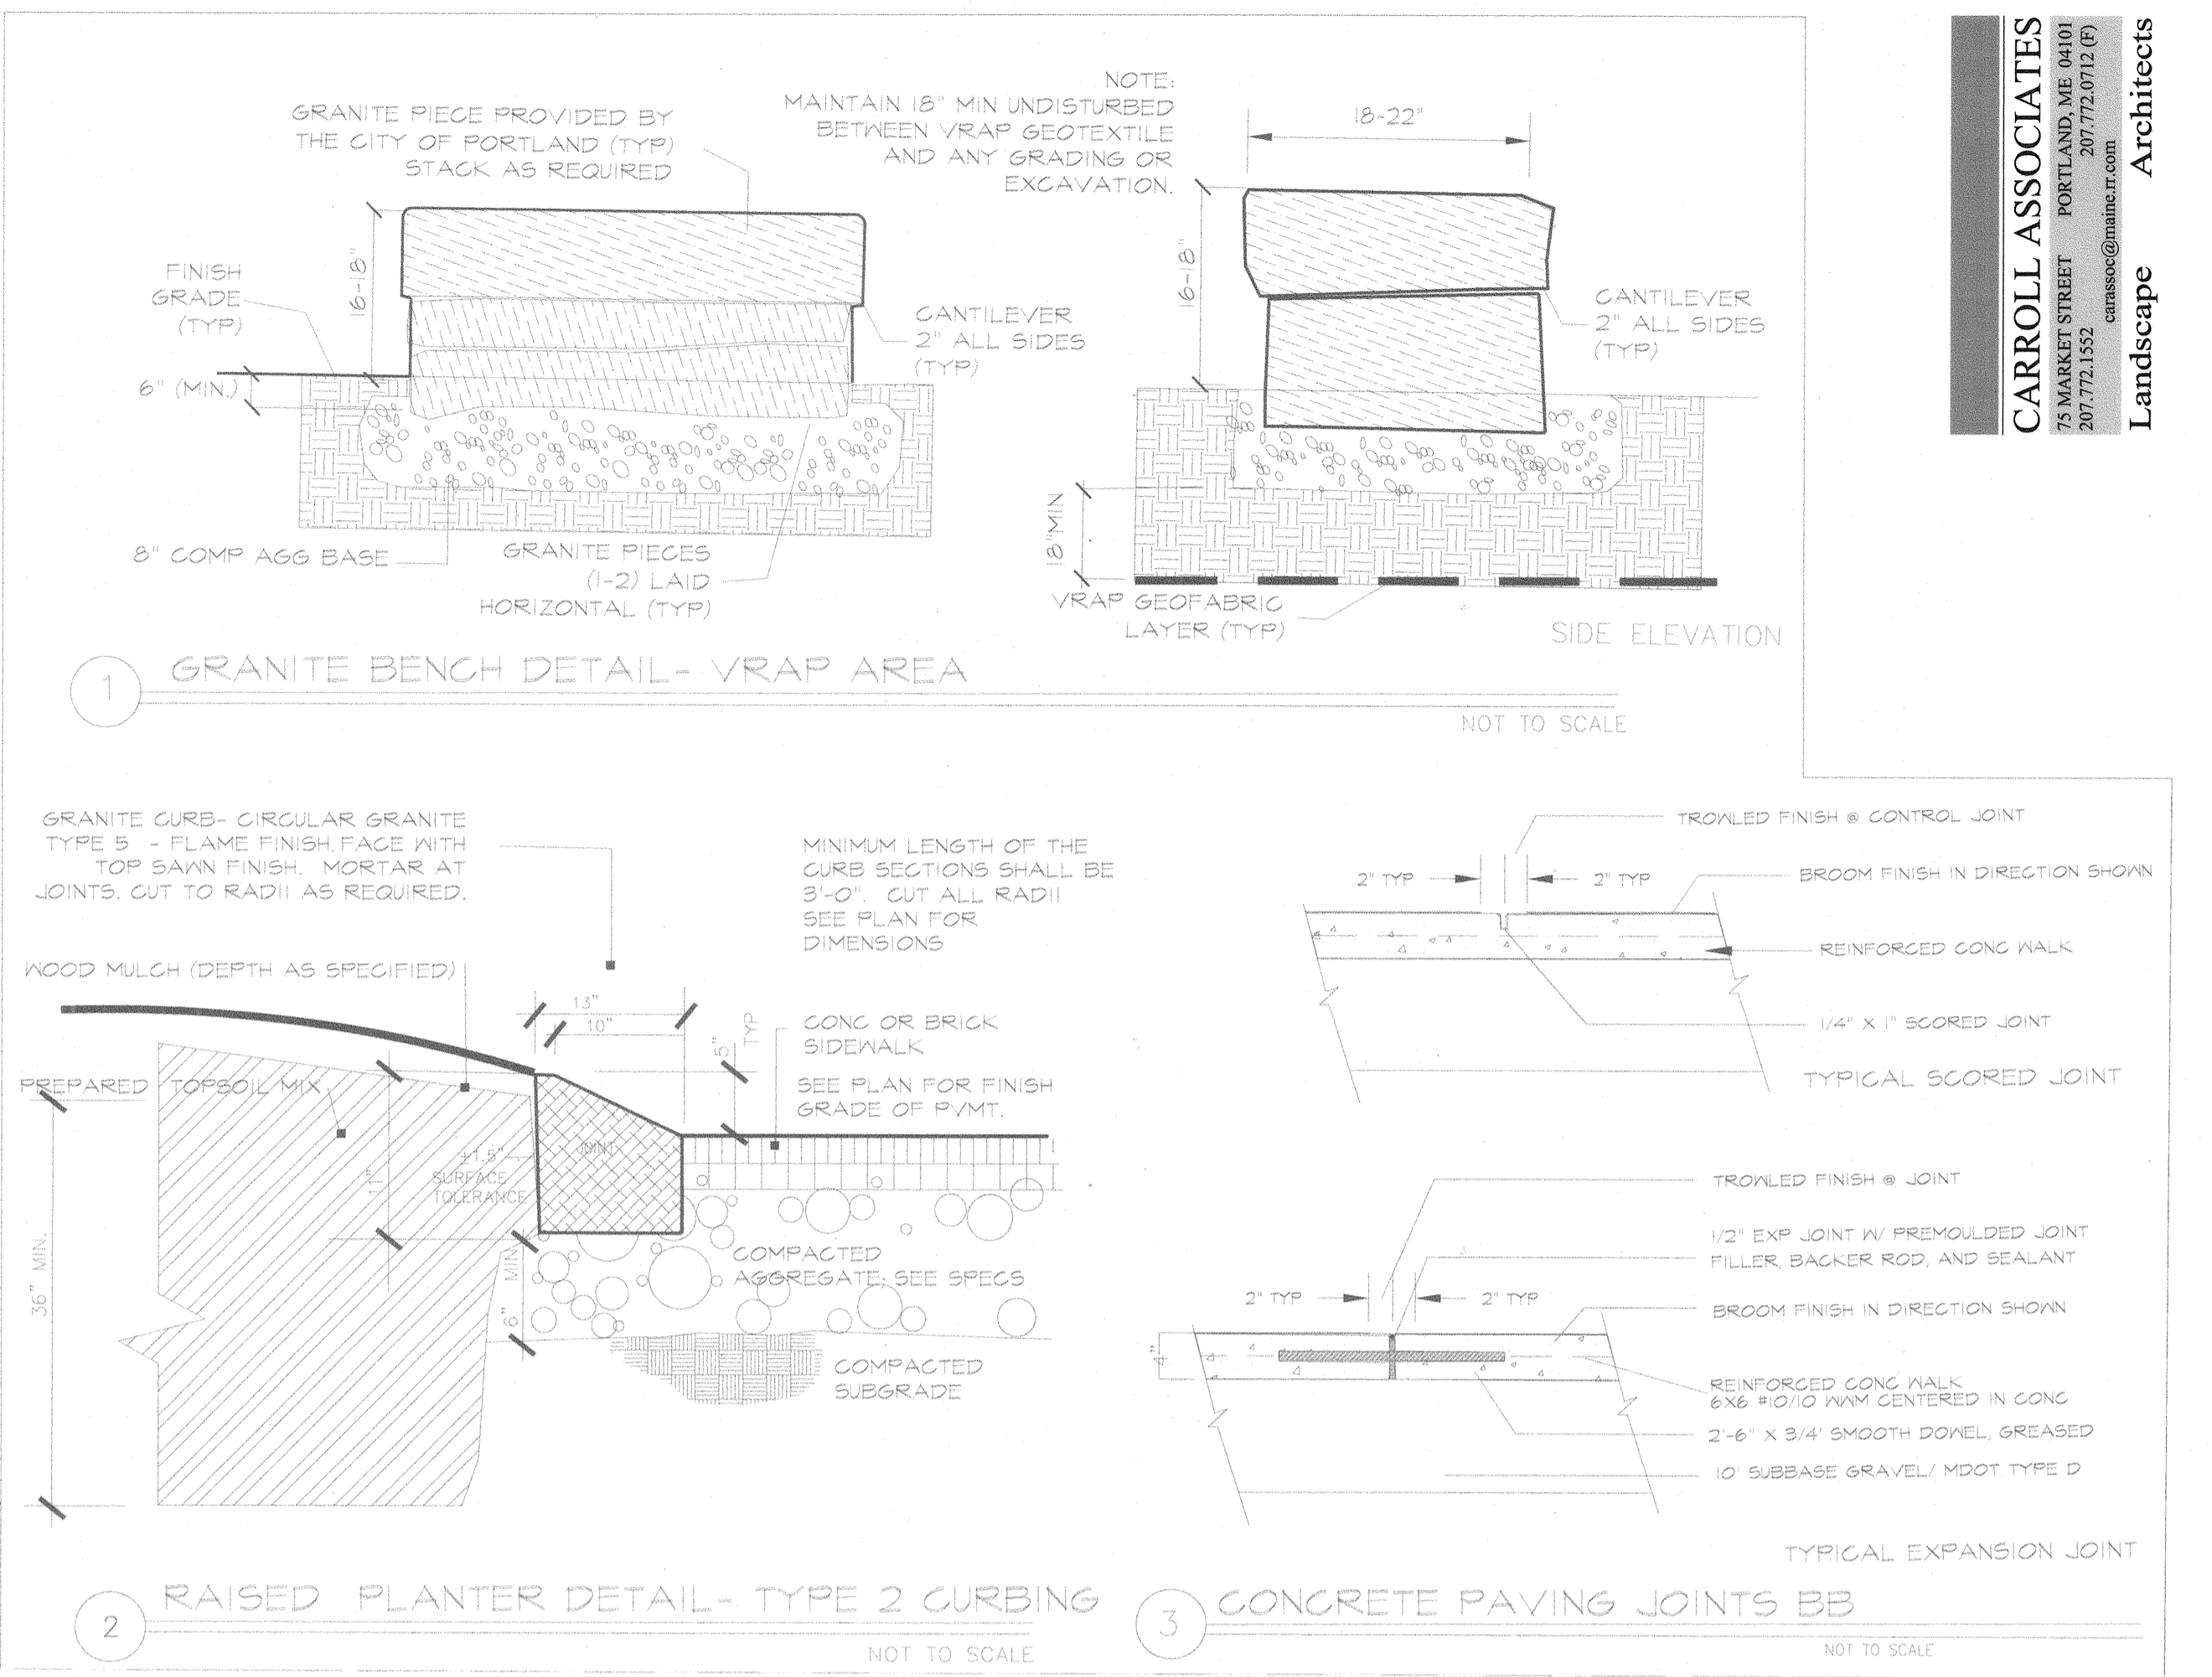


Filename:

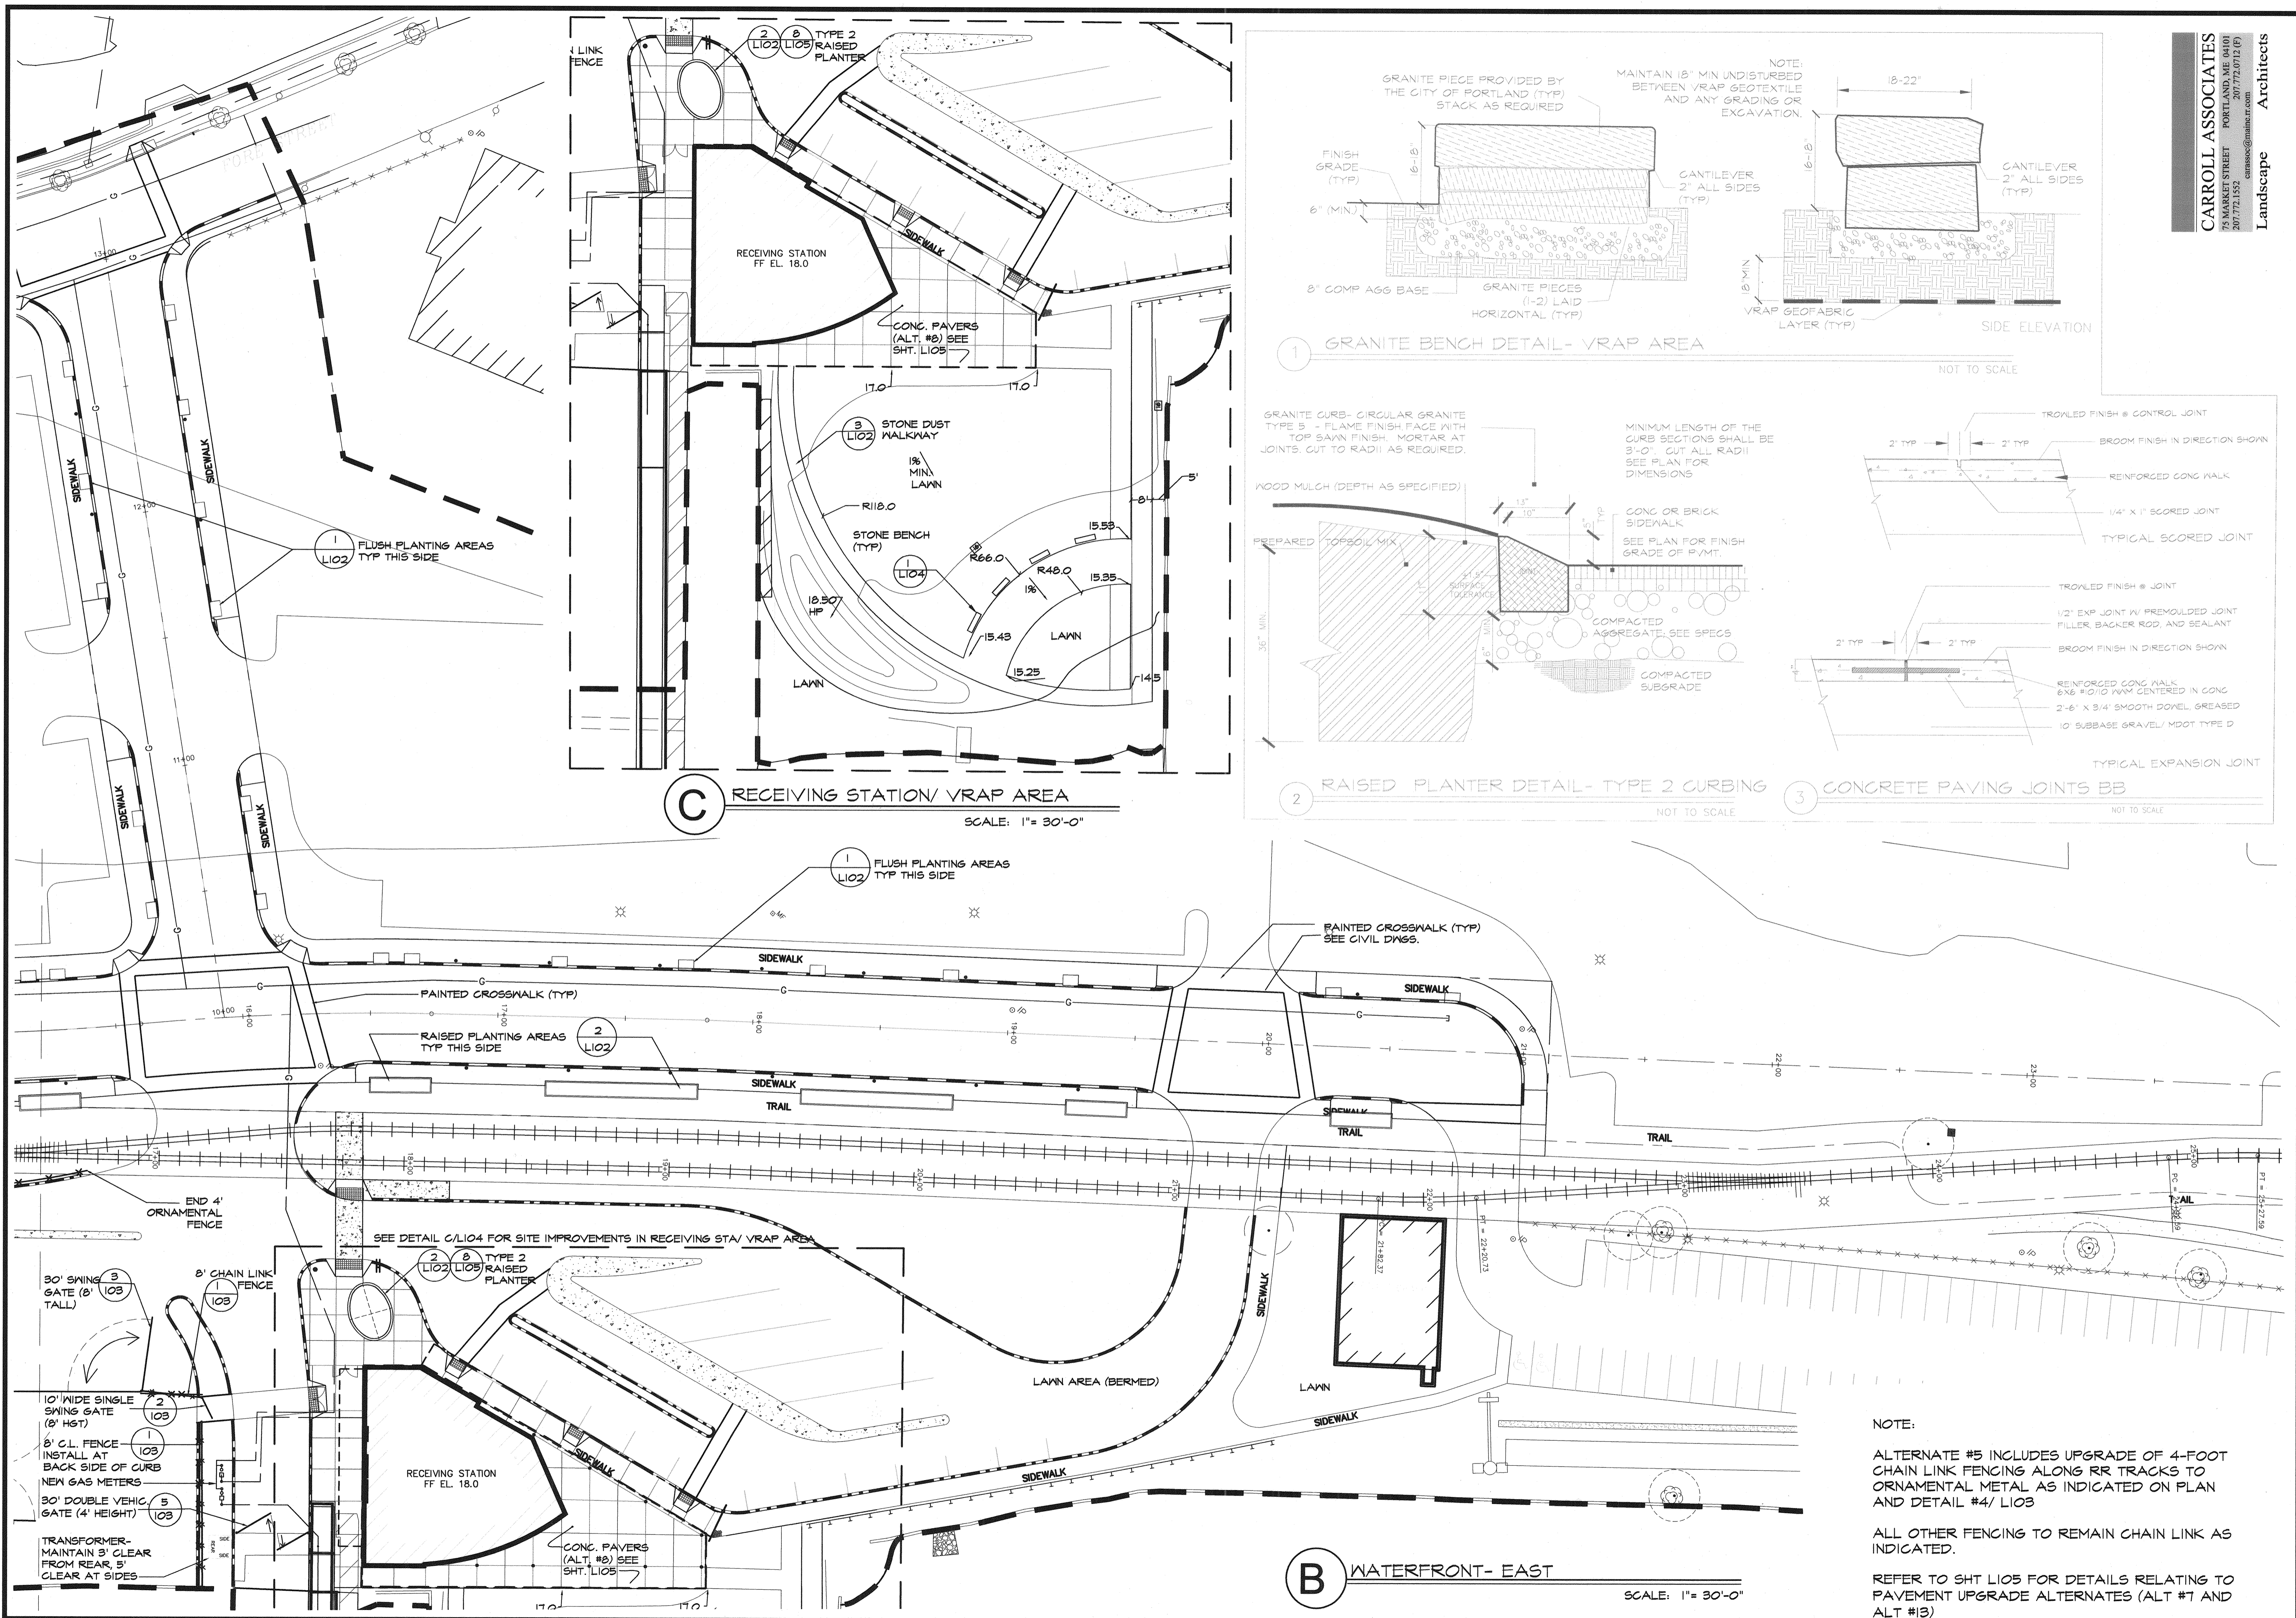

CARROLL ASSOCIATES
 PORTLAND, ME 04101
 75 MARKET STREET
 207.772.1552
 carroll@carrollme.com
Landscapes Architects

STATE OF MAINE
 DEPARTMENT OF TRANSPORTATION
 PROJECT NUMBER 009215.00
 PIN 009215.00

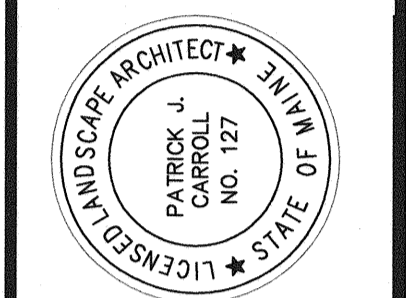

DATE 10/27/04
 BY PC
 SIGNATURE
 P.E. NUMBER 0127
 DATE 10/10/11

CITY OF PORTLAND
 OCEAN GATEWAY PHASE 1
 SITE IMPROVEMENTS PLAN
 NORTH-EAST

NOTE:
 ALTERNATE #5 INCLUDES UPGRADE OF 4-FOOT CHAIN LINK FENCING ALONG RR TRACKS TO ORNAMENTAL METAL AS INDICATED ON PLAN AND DETAIL #4/ L103
 ALL OTHER FENCING TO REMAIN CHAIN LINK AS INDICATED.
 REFER TO SHT L105 FOR DETAILS RELATING TO PAVEMENT UPGRADE ALTERNATES (ALT #7 AND ALT #13)

**L104
 ALT.**
 SHEET 57 of 288