


GENERAL ARRANGEMENT PLAN
 MECHANICAL SYSTEM

N.T.S.

811 First Avenue, Suite 570
 Seattle, Washington 98104
 Phone: (206) 464-1387
 Fax: (206) 464-1388
 E-Mail: mail@podsea.com

P **N** **D** **C**
 Incorporated
 CONSULTING
 ENGINEERS

STATE OF MAINE
 DEPARTMENT OF TRANSPORTATION
 PROJECT NUMBER 009215.00
 PIN
 009215.00

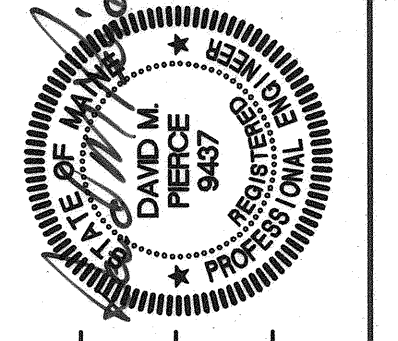

SIGNATURE
 P.E. NUMBER
 DATE

PROJ. MANAGER	PAUL POTTLE	BY	DATE
DESIGN-DETAILED	TN	GD	09/21/04
CHECKED-REVIEWED	RJ	DP	09/21/04
DESIGN2-DETAILED2			
DESIGN3-DETAILED3			
REVISIONS 1			
REVISIONS 2			
REVISIONS 3			
REVISIONS 4			
FIELD CHANGES			

CITY OF PORTLAND
 OCEAN GATEWAY PHASE 1
 HYDRAULIC SYSTEM
 SCHEMATIC

W308-R
 81 OF 288