



9/30/04  
Filename: 20343802-A-W102-ALT-100

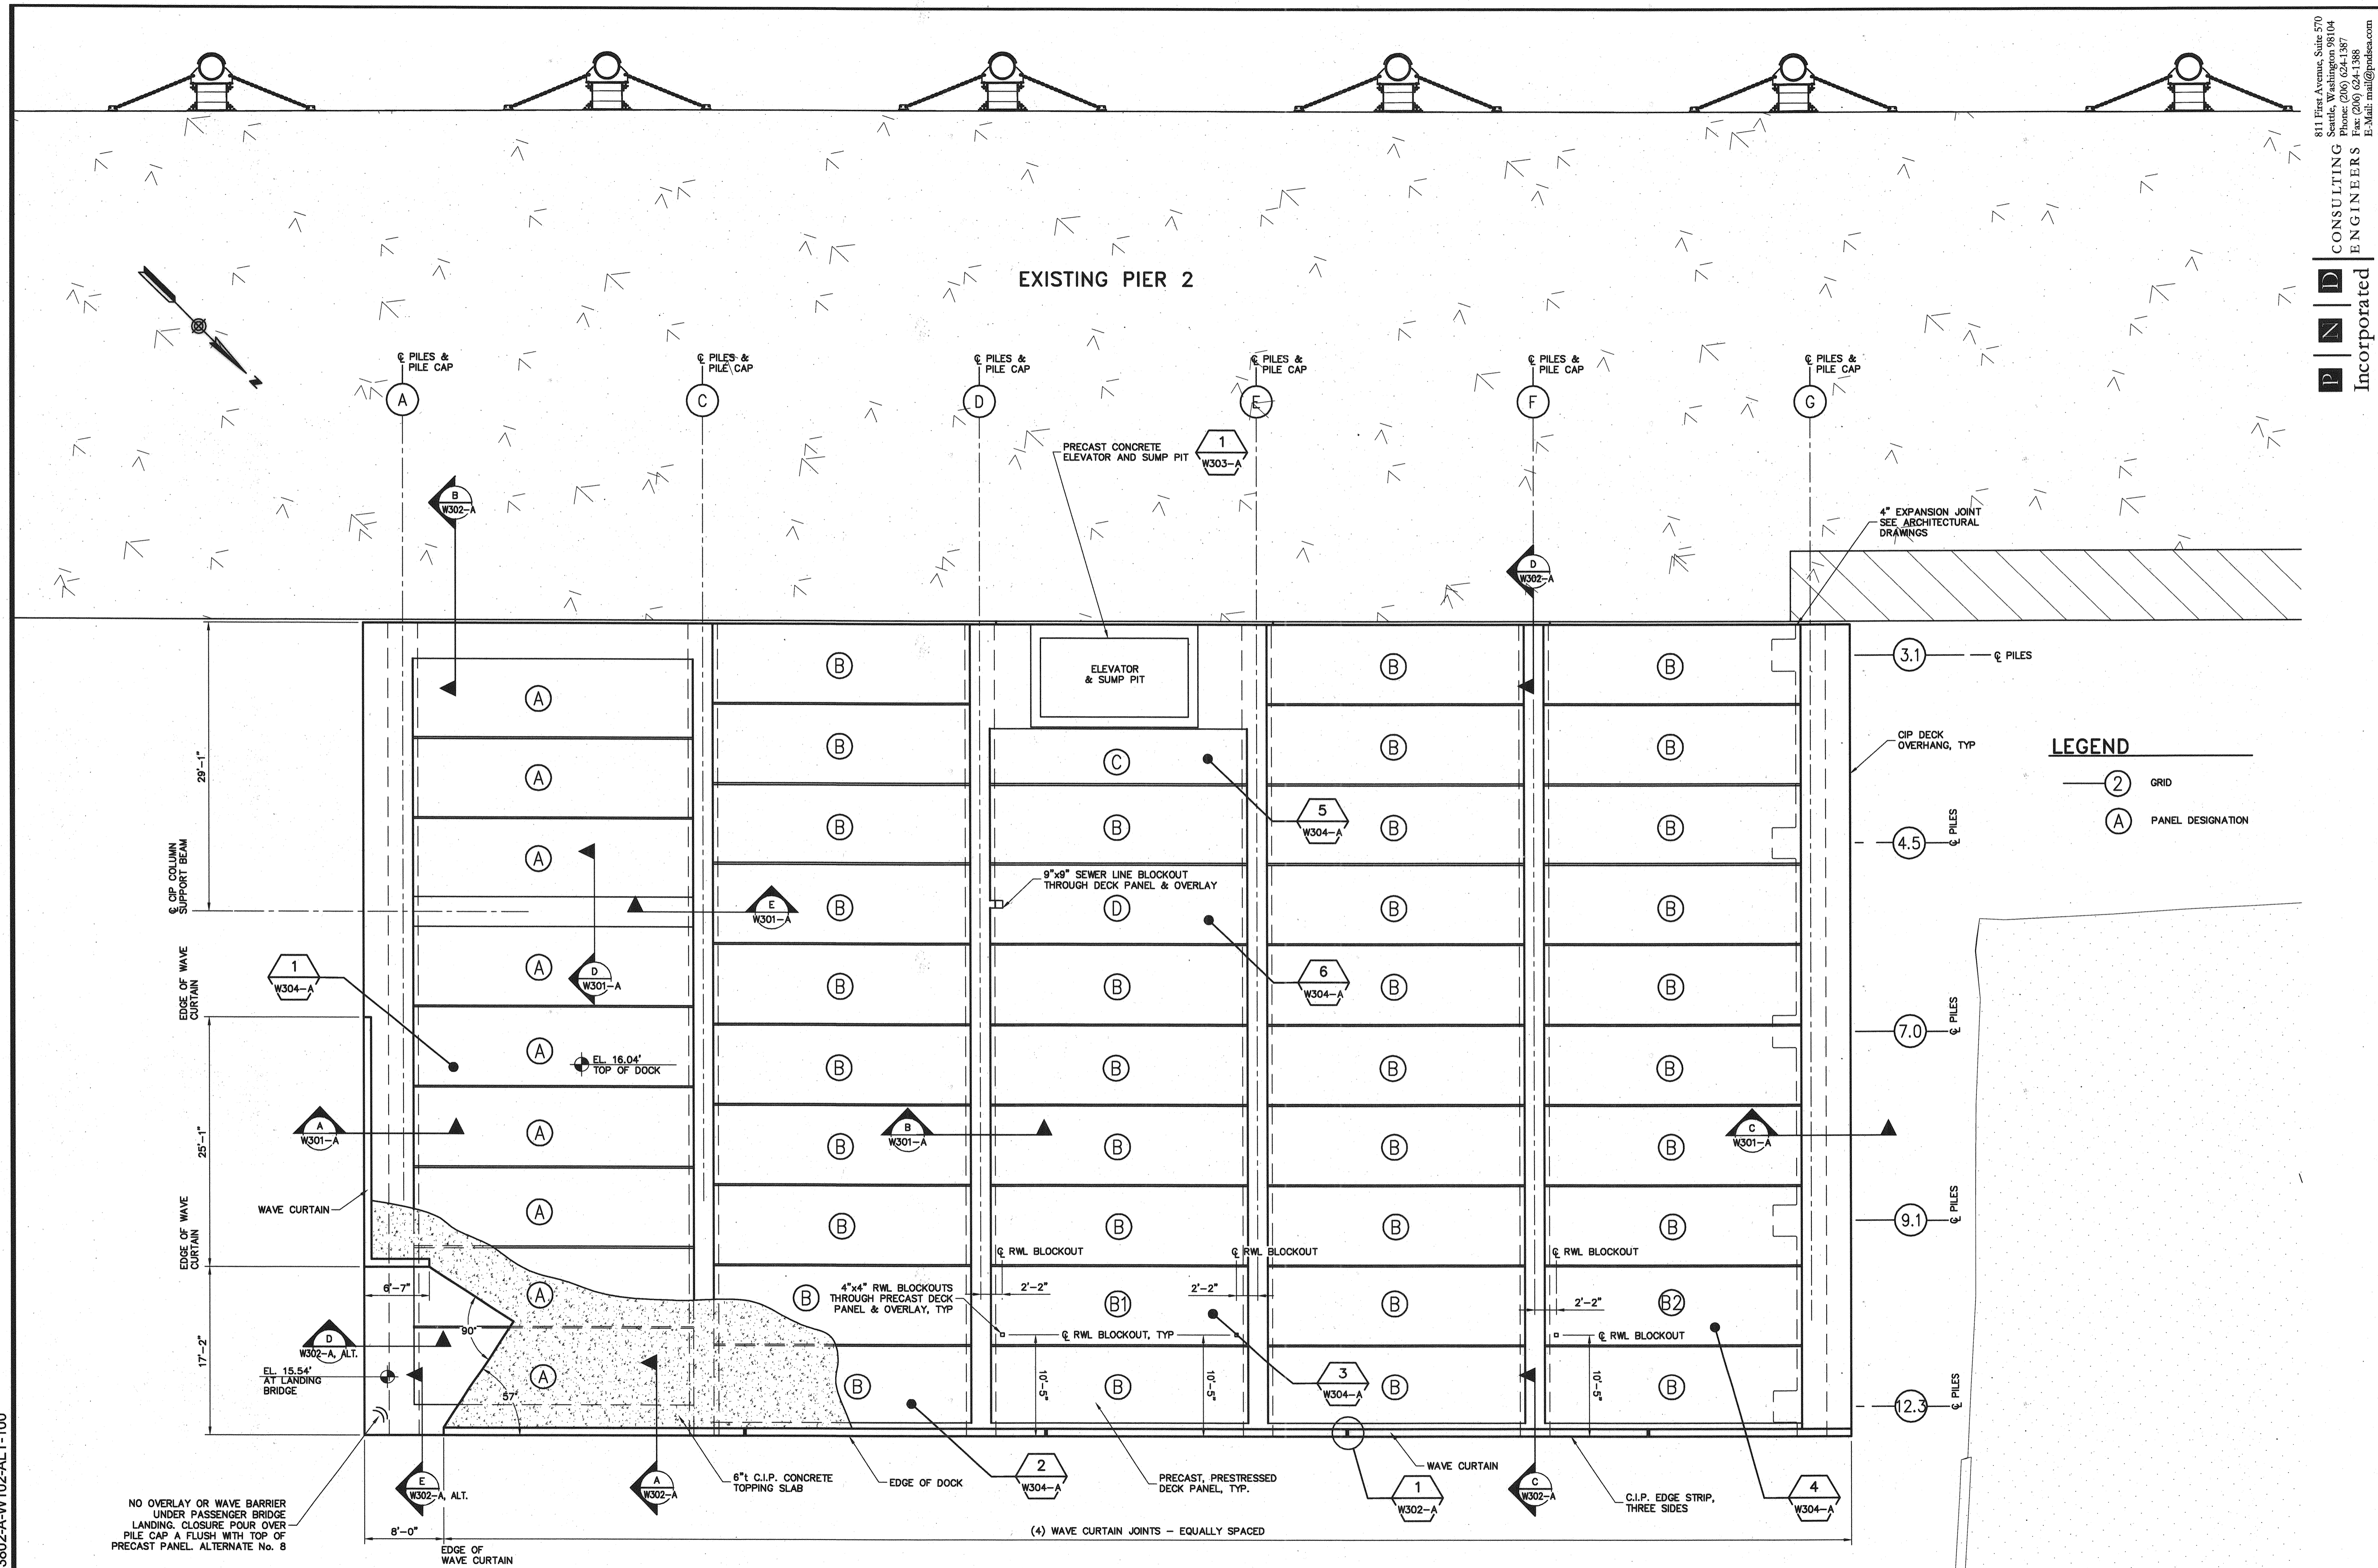

811 First Avenue, Suite 570  
Seattle, Washington 98104  

CONSULTING ENGINEERS

STATE OF MAINE  
DEPARTMENT OF TRANSPORTATION  
PROJECT NUMBER 009215.00  
PIN  
009215.00

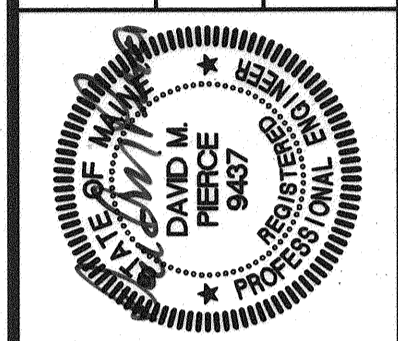

SIGNATURE  
P.E. NUMBER  
DATE

DATE	BY	PROJ. MANAGER	PAUL POTLE
09/01/04 <td>DH <td>DESIGN-DETAILED <td>IRJ </td></td></td>	DH <td>DESIGN-DETAILED <td>IRJ </td></td>	DESIGN-DETAILED <td>IRJ </td>	IRJ
09/01/04 <td>DP <td>CHECKED-REVIEWED <td>OT </td></td></td>	DP <td>CHECKED-REVIEWED <td>OT </td></td>	CHECKED-REVIEWED <td>OT </td>	OT
		DESIGN2-DETAILED2	
		DESIGN3-DETAILED3	
		REVISIONS 1	
		REVISIONS 2	
		REVISIONS 3	
		REVISIONS 4	
		FIELD CHANGES	

CITY OF PORTLAND  
OCEAN GATEWAY PHASE 1  
PIER A  
DECK PANEL PLAN

**W102-A**  
ALT.  
92 OF 288

**ALTERNATE No. 8**