


BAR SIZE	MINIMUM LAP SPLICE LENGTH	HOOK LENGTH
#4	3'-4"	8"
#5	5'-2"	10"
#10	8'-6"	1'-10"

NOTE:
 ALL REBAR SHALL BE EPOXY COATED

811 First Avenue, Suite 570
 Seattle, Washington 98104
 Phone: (206) 461-1387
 Fax: (206) 461-1388
 E-Mail: mail@pnjdea.com

INCORPORATED
ENGINEERS

STATE OF MAINE
 DEPARTMENT OF TRANSPORTATION
 PROJECT NUMBER 009215.00
 PIN 009215.00

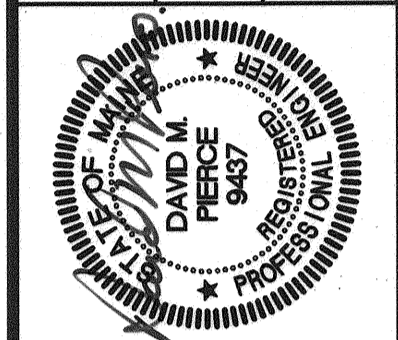

SIGNATURE
 P.E. NUMBER 9437
 DATE 12/6/04

PROJ. MANAGER	PAUL POTTLE	DATE
DESIGN-DETAILED	RJ	09/01/04
CHECKED-REVIEWED	DH	09/01/04
DESIGN2-DETAILED2	DP	
DESIGN3-DETAILED3		
REVISIONS 1		
REVISIONS 2		
REVISIONS 3		
REVISIONS 4		
FIELD CHANGES		

CITY OF PORTLAND
 OCEAN GATEWAY PHASE 1
 PIER A
 DECK DETAILS

W302-A
 ALT.