

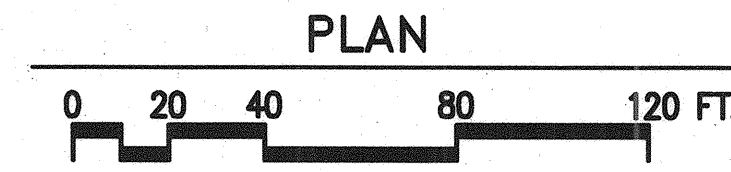
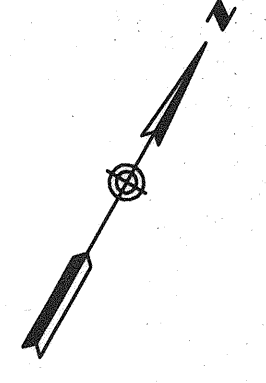


9/30/04
 Filename: 20343802-M-W100-ALT-100

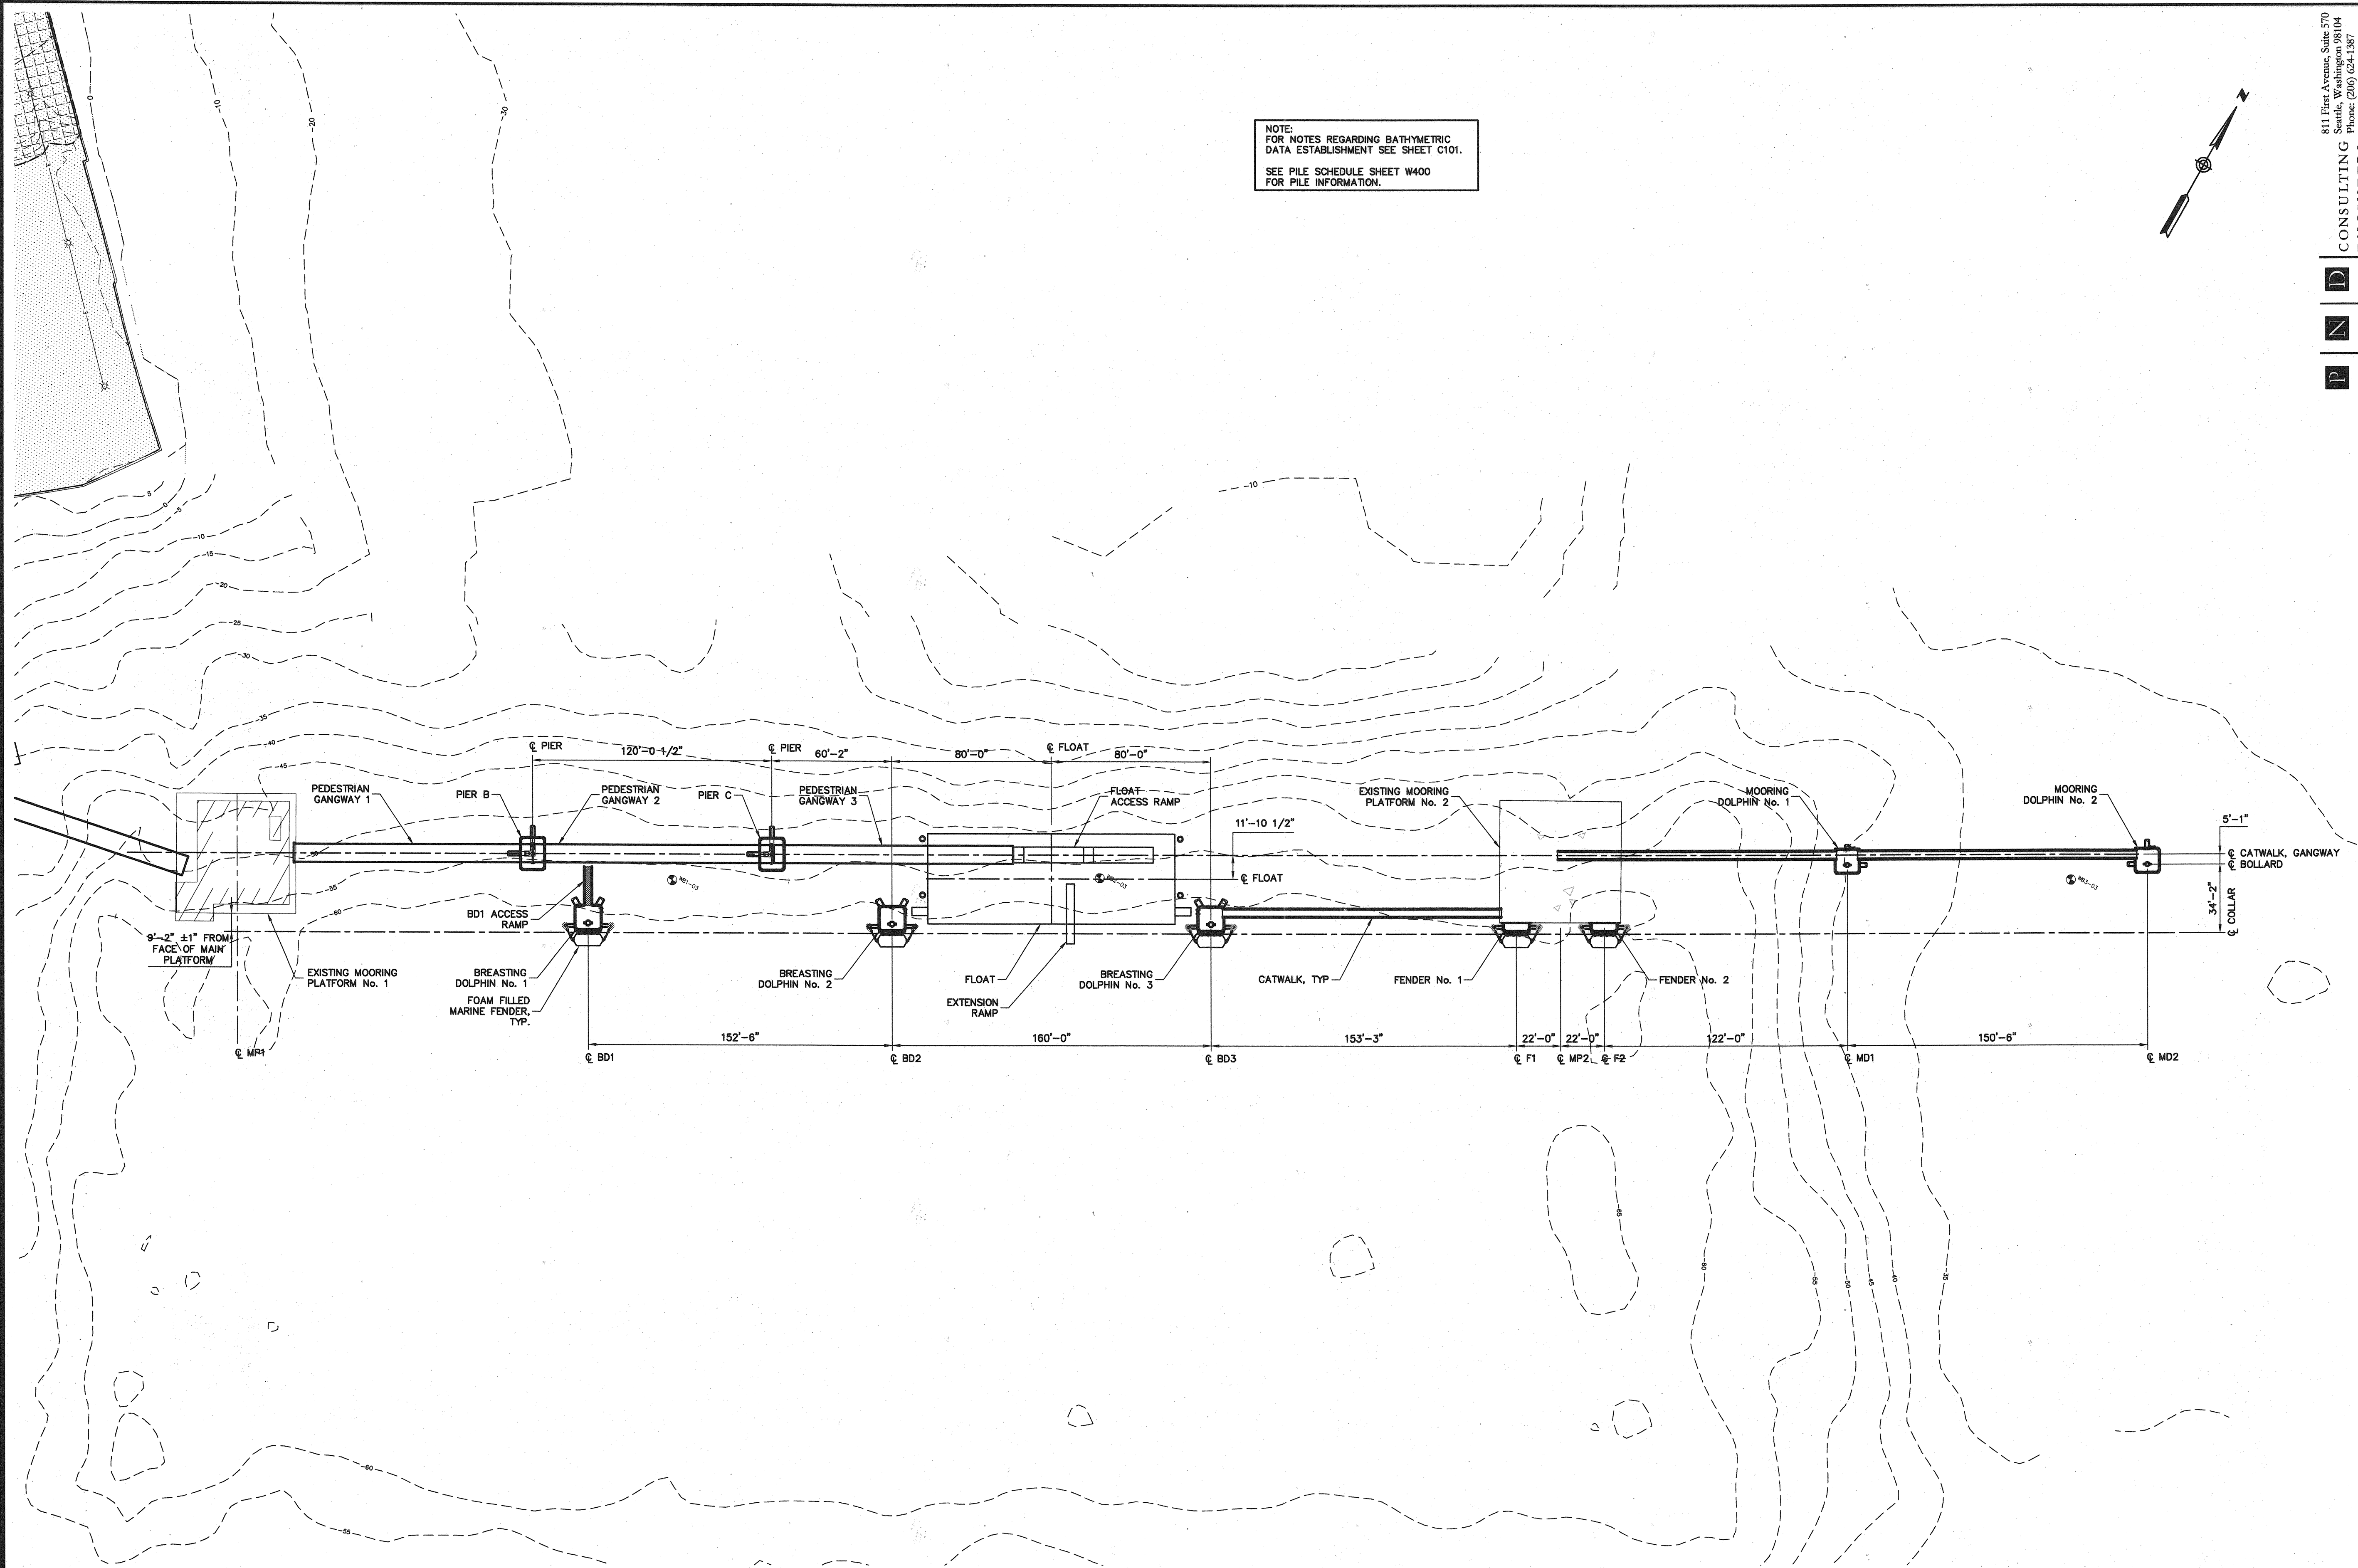

Incorporated
 ENGINEERS
 811 First Avenue, Suite 570
 Seattle, Washington 98104
 Phone: (206) 461-1387
 Fax: (206) 461-1388
 E-Mail: mail@pnbea.com

STATE OF MAINE
 DEPARTMENT OF TRANSPORTATION
 PROJECT NUMBER 009215.00
 PIN
 009215.00

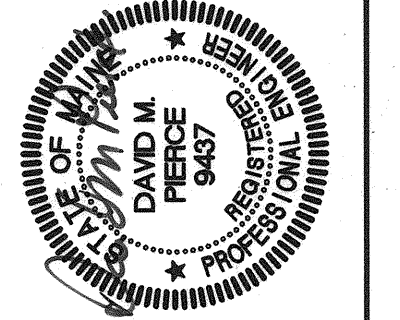

SIGNATURE
 P.E. NUMBER
 DATE

PROJ. MANAGER	PAUL POTTE	DATE
DESIGN-DETAILED	TWB	09/01/04
CHECKED-REVIEWED	RJ	09/01/04
DESIGN2-DETAILED2		
DESIGN3-DETAILED3		
REVISIONS 1		
REVISIONS 2		
REVISIONS 3		
REVISIONS 4		
FIELD CHANGES		

CITY OF PORTLAND
 OCEAN GATEWAY PHASE 1
 PIER 2 BERTH 2
 SITE PLAN

W100-M
 ALT.
 103 OF 288

ALTERNATE No. 4