



9/30/04  
 Filename: 20343802-M-W315-ALT-100

BARGE MAIN DIMENSIONS	
LENGTH OVERALL - LOA	124FT
BEAM - B	48FT
DEPTH - D	10FT

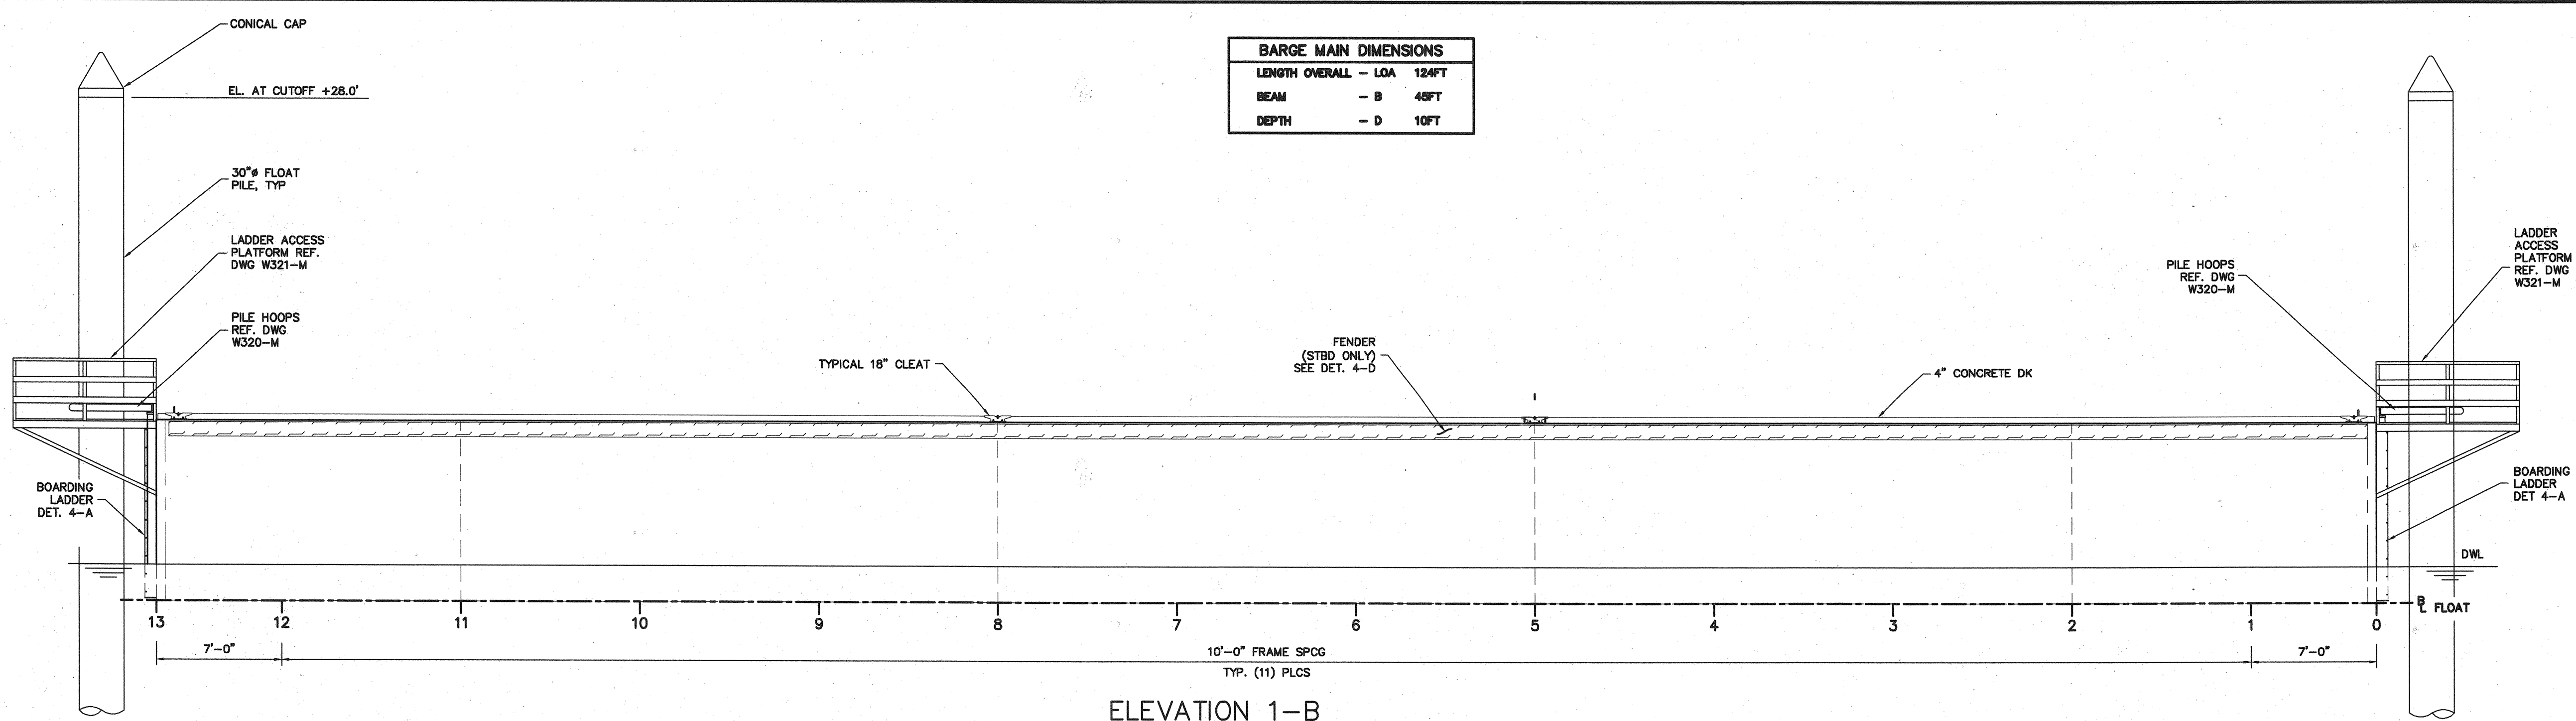

**ELEVATION 1-B**  
**STARBOARD PROFILE**  
 3/16" = 1'-0"

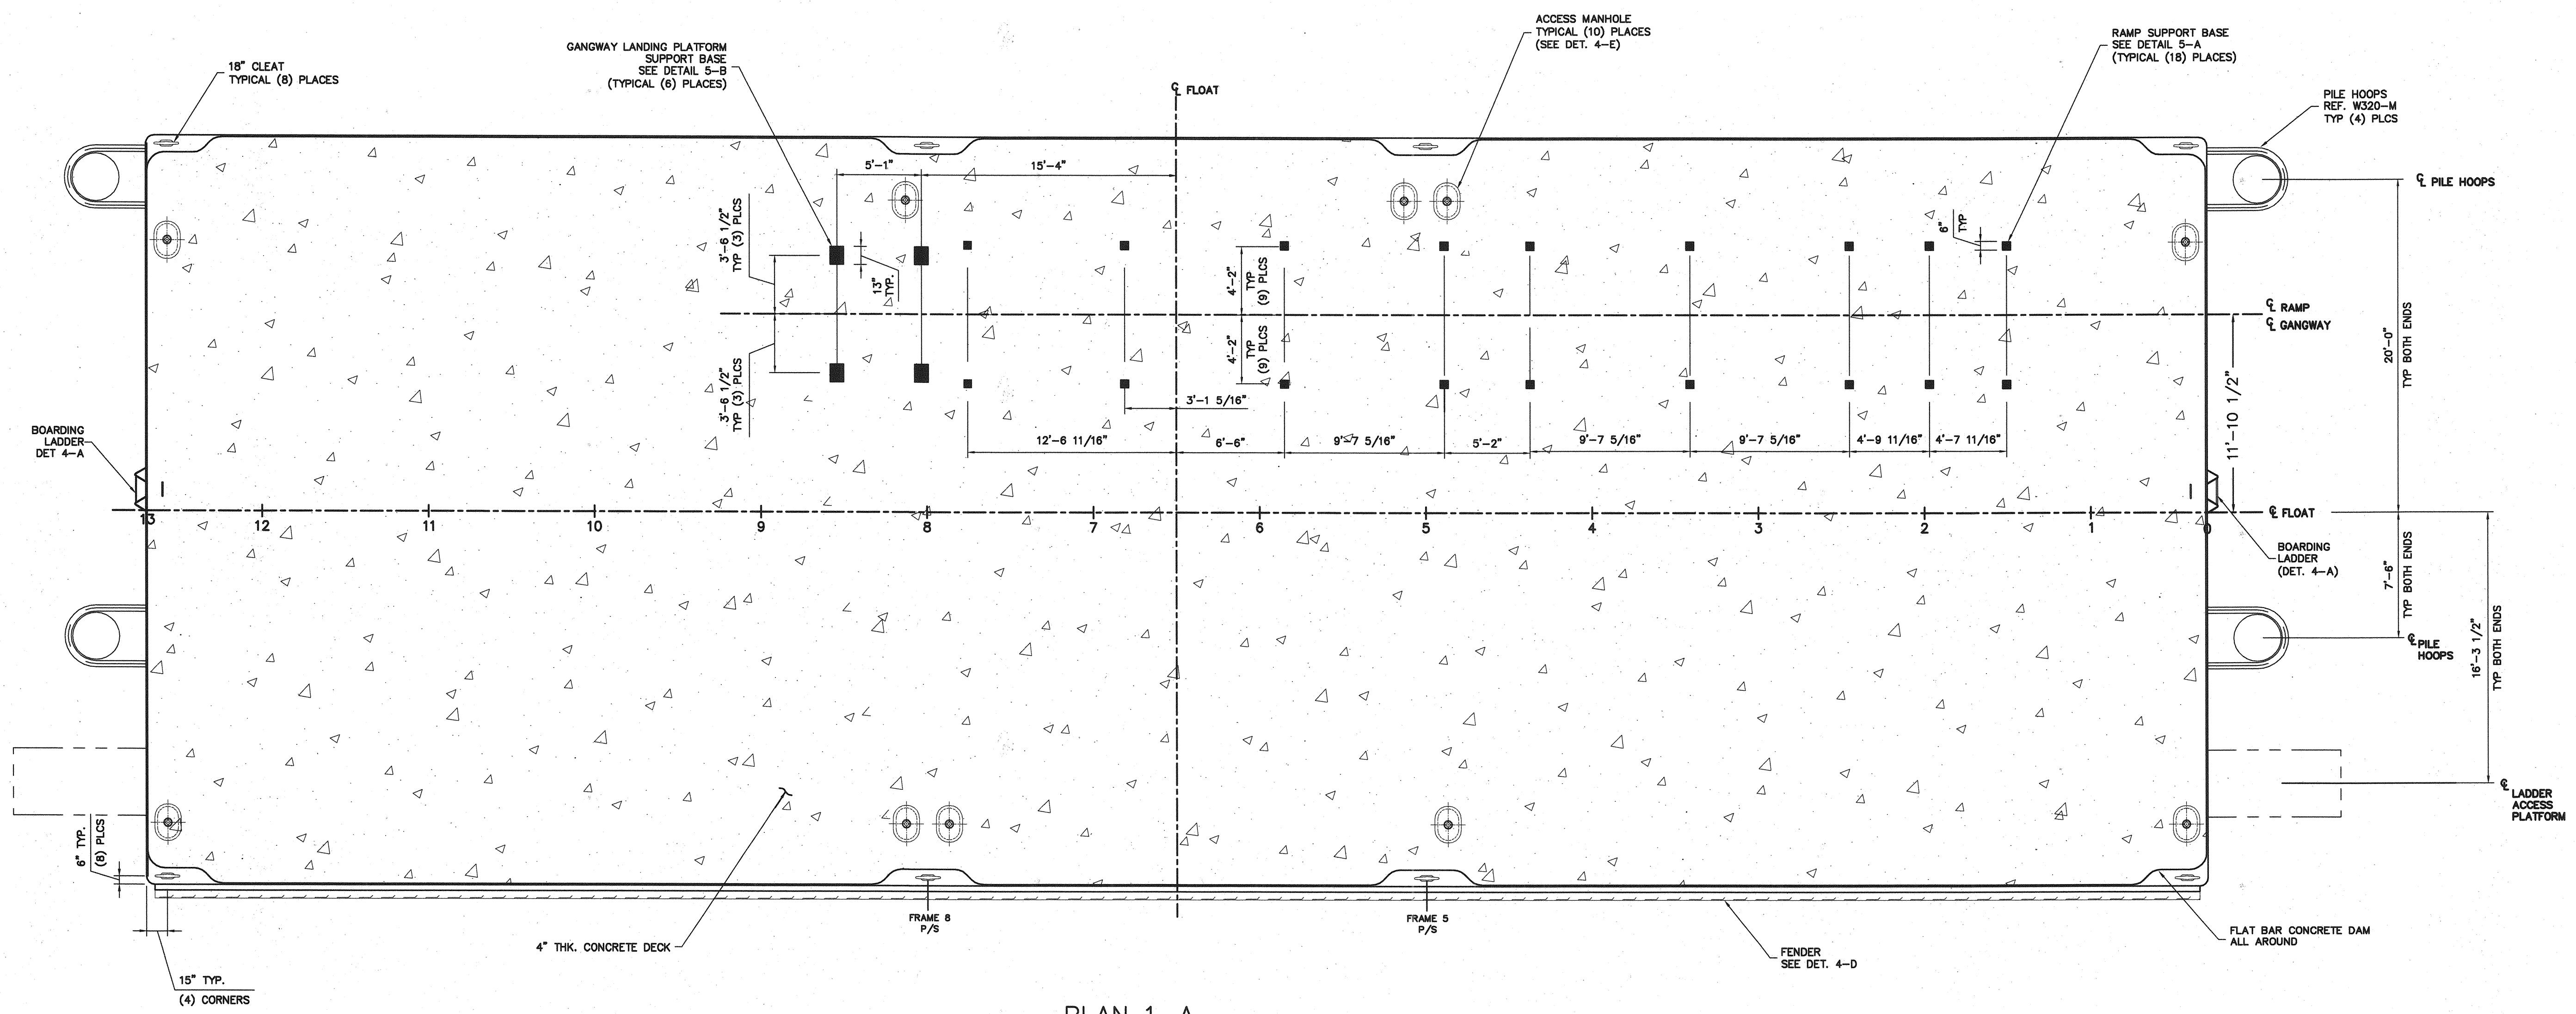


**PLAN 1-A**  
**MAIN DECK LAYOUT**  
 3/16" = 1'-0"

320 Western Avenue, Suite 200  
 Portland, ME 04101-2521  
 TEL: 206.624.7850  
 FAX: 206.624.3117  
 WEB: www.glosten.com

**THE GLOSTEN ASSOCIATES**  
 Consulting Engineers Serving the Marine Community

STATE OF MAINE  
 DEPARTMENT OF TRANSPORTATION  
 PROJECT NUMBER 009215.00  
 PIN  
 009215.00

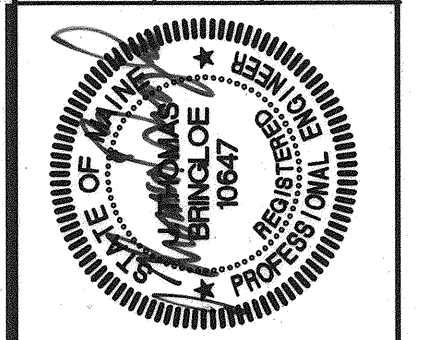

SIGNATURE  
 P.E. NUMBER  
 DATE

DATE	BY	PROJ. MANAGER	DESIGN-DETAILED	CHECKED-REVIEWED	DESIGN-2-DETAILED	DESIGN-3-DETAILED	REVISIONS
02/25/04		PAUL POTTLE	REL	REL	REL	REL	1
03/16/04							2
08/12/04							3
							4
							FIELD CHANGES

CITY OF PORTLAND  
 OCEAN GATEWAY PHASE 1  
 PIER 2 BERTH 2  
 FLOAT PLAN & ELEVATION

**W315-M**  
 ALT.  
 120 OF 288

**ALTERNATE No. 4**