


**MEZZANINE (THIRD) LEVEL PLAN**  
SCALE: 1/8" = 1'-0"

**BEA**  
IN ASSOCIATION WITH:  
GORRILL-PALMER CONSULTING ENGINEERS  
PENNY ROVICH, NOTTINGHAM & DRAGE  
ARCHITECTS  
HALEY & ALDRICH

STATE OF MAINE  
DEPARTMENT OF TRANSPORTATION  
PROJECT NUMBER 009215.00  
PIN  
009215.00

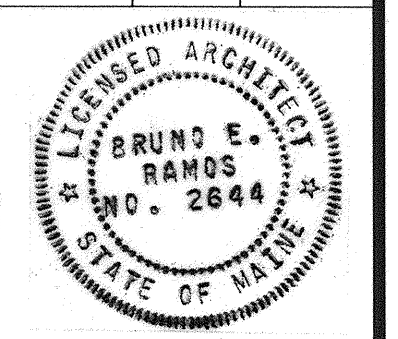

PROJ. MANAGER	PAUL POTTE	BY		DATE	
DESIGN-DETAILED					
CHECKED-REVIEWED					
DESIGN-2-DETAILED2					
DESIGN-3-DETAILED3					
REVISIONS 1					
REVISIONS 2					
REVISIONS 3					
REVISIONS 4					
FIELD CHANGES					

CITY OF PORTLAND  
OCEAN GATEWAY PHASE 1  
MEZZANINE FLOOR PLAN

A203-T