


**SECTION C-C**  
SCALE: 1/8"=1'-0"

**BEA**  
IN ASSOCIATION WITH:  
CONSTRUCTION CONSULTING ENGINEERS  
PERIODICALS COMPANY  
WINTON SCOTT ARCHITECTS  
HALEY & ALDRICH

STATE OF MAINE  
DEPARTMENT OF TRANSPORTATION  
PROJECT NUMBER 009215.00  
PIN  
009215.00

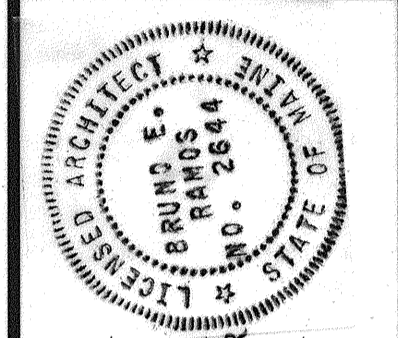

PROJ. MANAGER	PAUL POTTLE	DATE	
DESIGN-DETAILED		BY	
CHECKED-REVIEWED			
DESIGN-DETAILED			
REVISIONS 1			
REVISIONS 2			
REVISIONS 3			
REVISIONS 4			
FIELD CHANGES			

CITY OF PORTLAND  
OCEAN GATEWAY PHASE 1  
SECTION

A305-T