

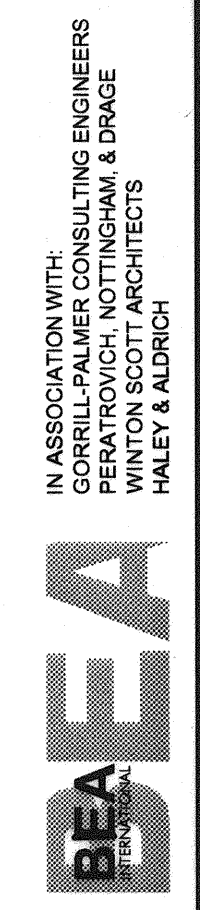


FIRST FLOOR WALL TYPE PLAN
SCALE: 1/8"=1'-0"

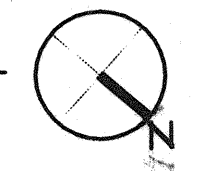

STATE OF MAINE
DEPARTMENT OF TRANSPORTATION
PROJECT NUMBER 009215.00

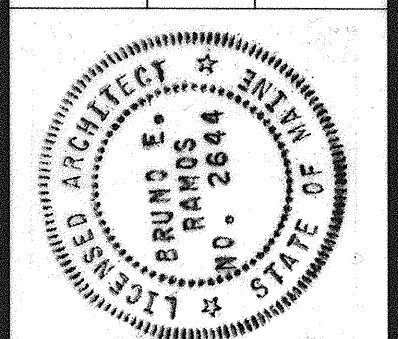

PROJ. MANAGER PAUL POTLE	BY	DATE
DESIGN-DETAILED		
CHECKED-REVIEWED		
DESIGN-DETAILED2		
DESIGN-DETAILED3		
REVISIONS 1		
REVISIONS 2		
REVISIONS 3		
REVISIONS 4		
FIELD CHANGES		

CITY OF PORTLAND
OCEAN GATEWAY PHASE 1
FIRST FLOOR WALL TYPE PLAN

A600-T
149 OF 288