


**MEZZANINE FLOOR REFLECTED CEILING PLAN**  
 SCALE: 1/8"=1'-0"

FIXTURE LEGEND	
	J1 SURFACE CEILING FLUORECENT FIXTURE WITH PRISMATIC ACRYLIC LENCE
	• SMOKE DETECTOR
	• SPRINKLER HEAD

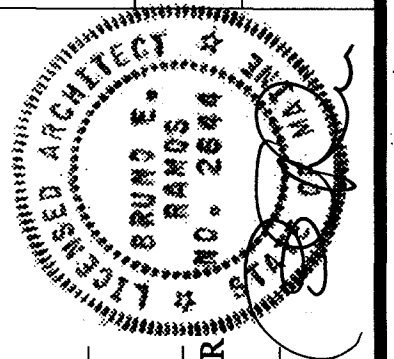

PROJ. MANAGER	DATE	BY
PAUL POTTLE		
DESIGN-DETAILED		
CHECKED-REVIEWED		
DESIGN-DETAILED2		
DESIGN-DETAILED3		
REVISIONS 1		
REVISIONS 2		
REVISIONS 3		
REVISIONS 4		
FIELD CHANGES		

CITY OF PORTLAND  
 OCEAN GATEWAY PHASE 1  
 REFLECTED CEILING PLAN